


① SOUTH ELEVATION
 0 2 4 8 feet

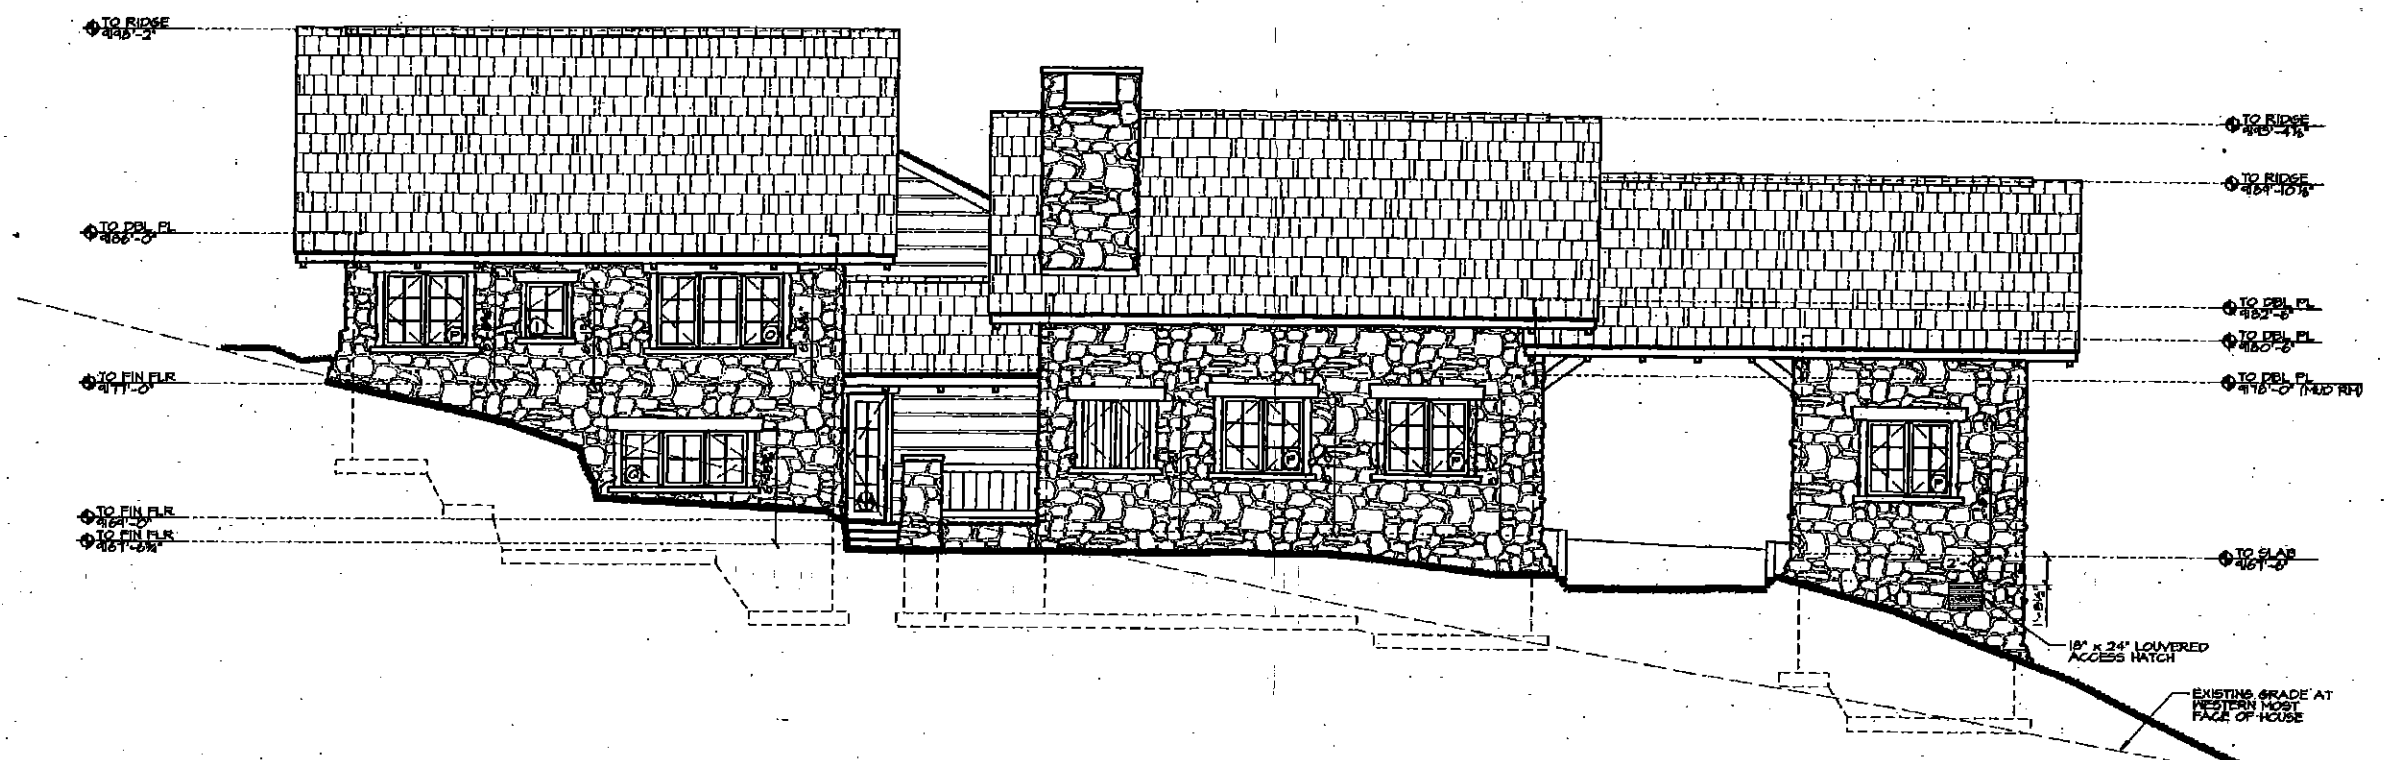


GALVIN RESIDENCE
 LOT 31 MOUNTAIN STAR
 AVON, COLORADO


© Copyright 2014
 All Rights Reserved
 Not to be used, copied, or reproduced in any form, or by any means, without the prior written consent of the Architect. The Architect shall not be held responsible for any errors or omissions in this drawing, or for any consequences arising therefrom, or for any damage or injury to any person or property, or for any loss of any kind, or for any other liability, in any way, in connection with the use of this drawing, or for any other liability, in any way, in connection with the use of this drawing.

Date: 07/14/14
 Revised:

Sheet Number

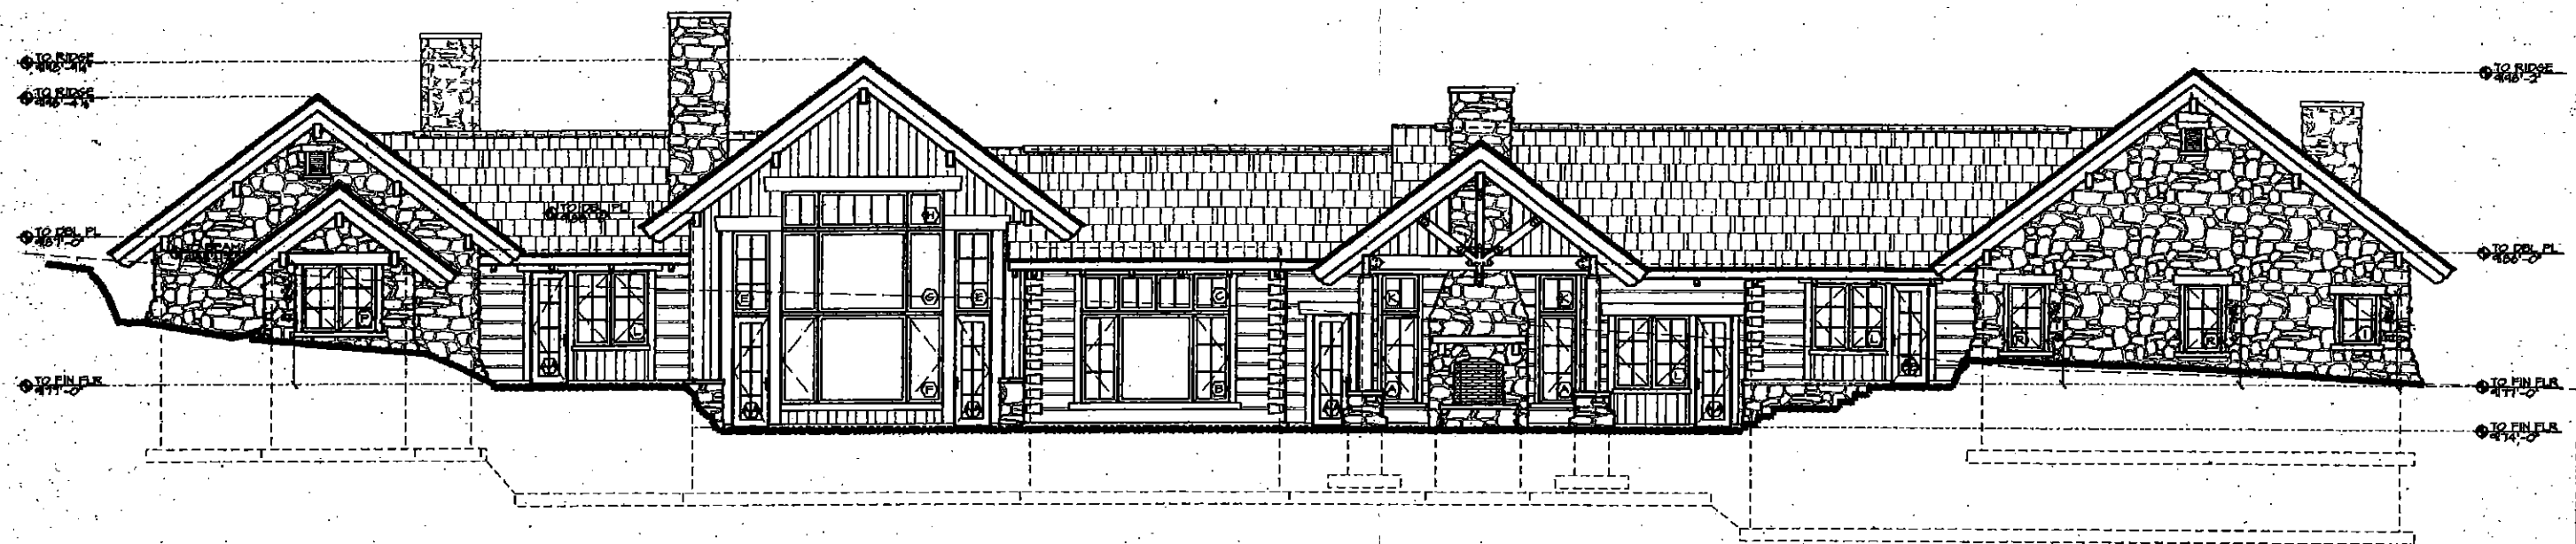

① NORTH ELEVATION
 0 2 4 6 feet

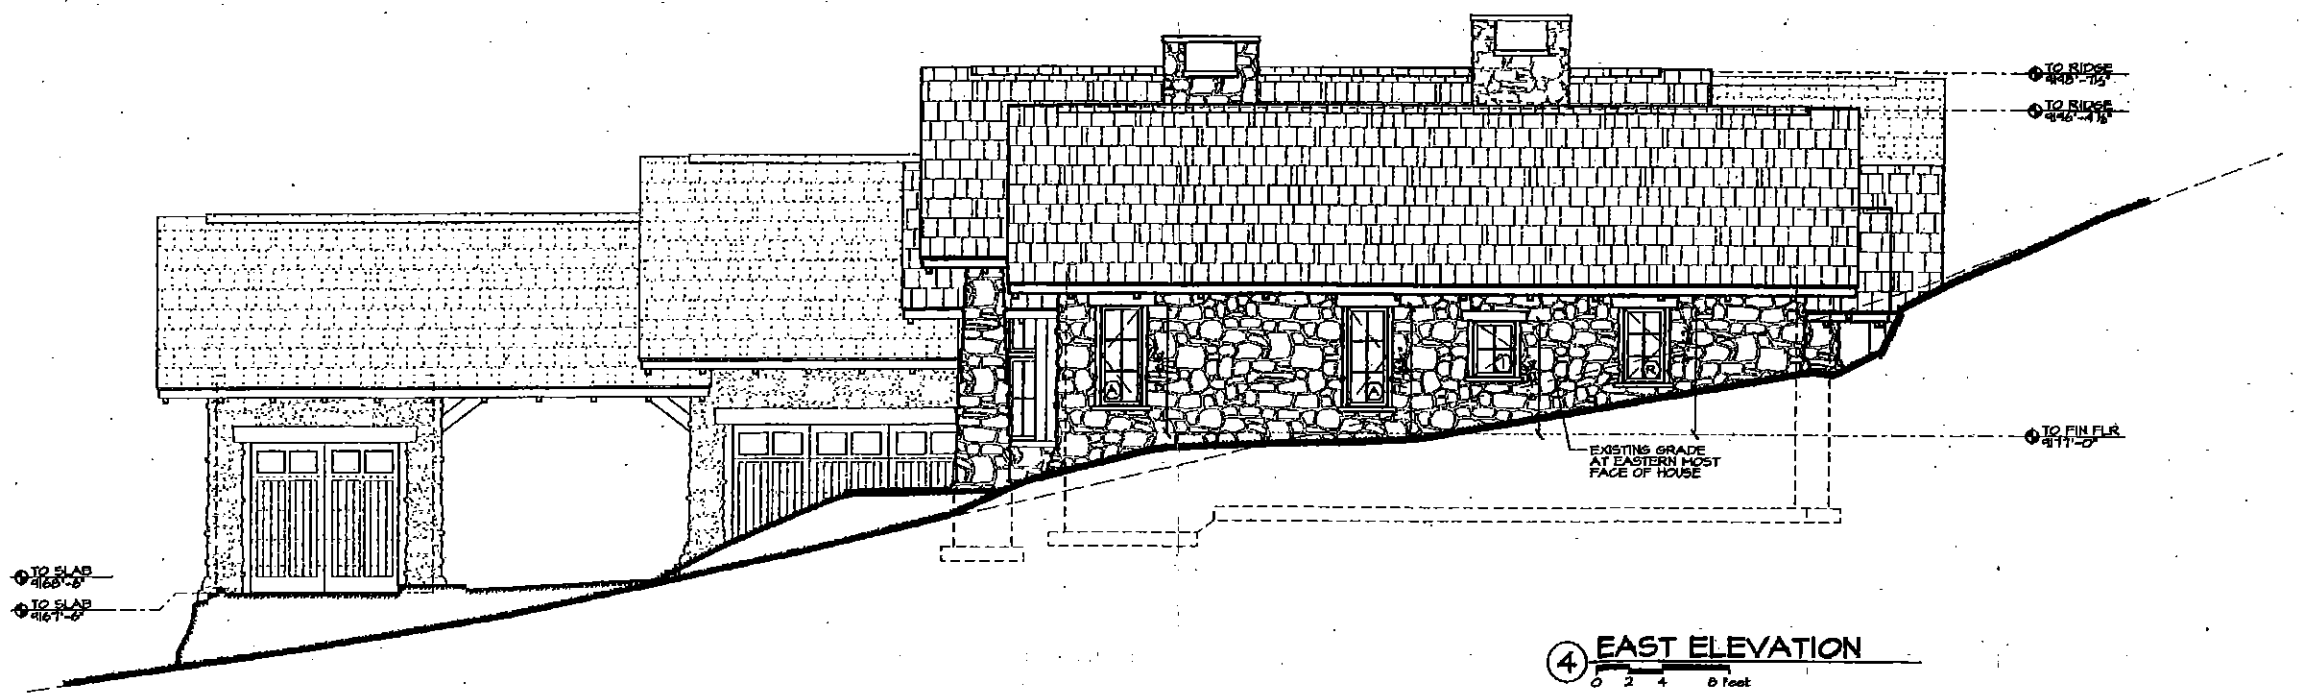

④ EAST ELEVATION
 0 2 4 6 feet

GALVIN RESIDENCE
 LOT 31 MOUNTAIN STAR
 AVON, COLORADO

• This drawing is the property of the Architect and shall not be used for any other project without the written consent of the Architect. The Architect shall not be responsible for any errors or omissions in this drawing or for any consequences arising therefrom. The Architect shall not be responsible for any construction methods or materials used in the construction of the project.

Date: 07/14/01
 Revised:

Sheet Number

Sheet Number