


① SOUTH ELEVATION
 0 2 4 8 feet

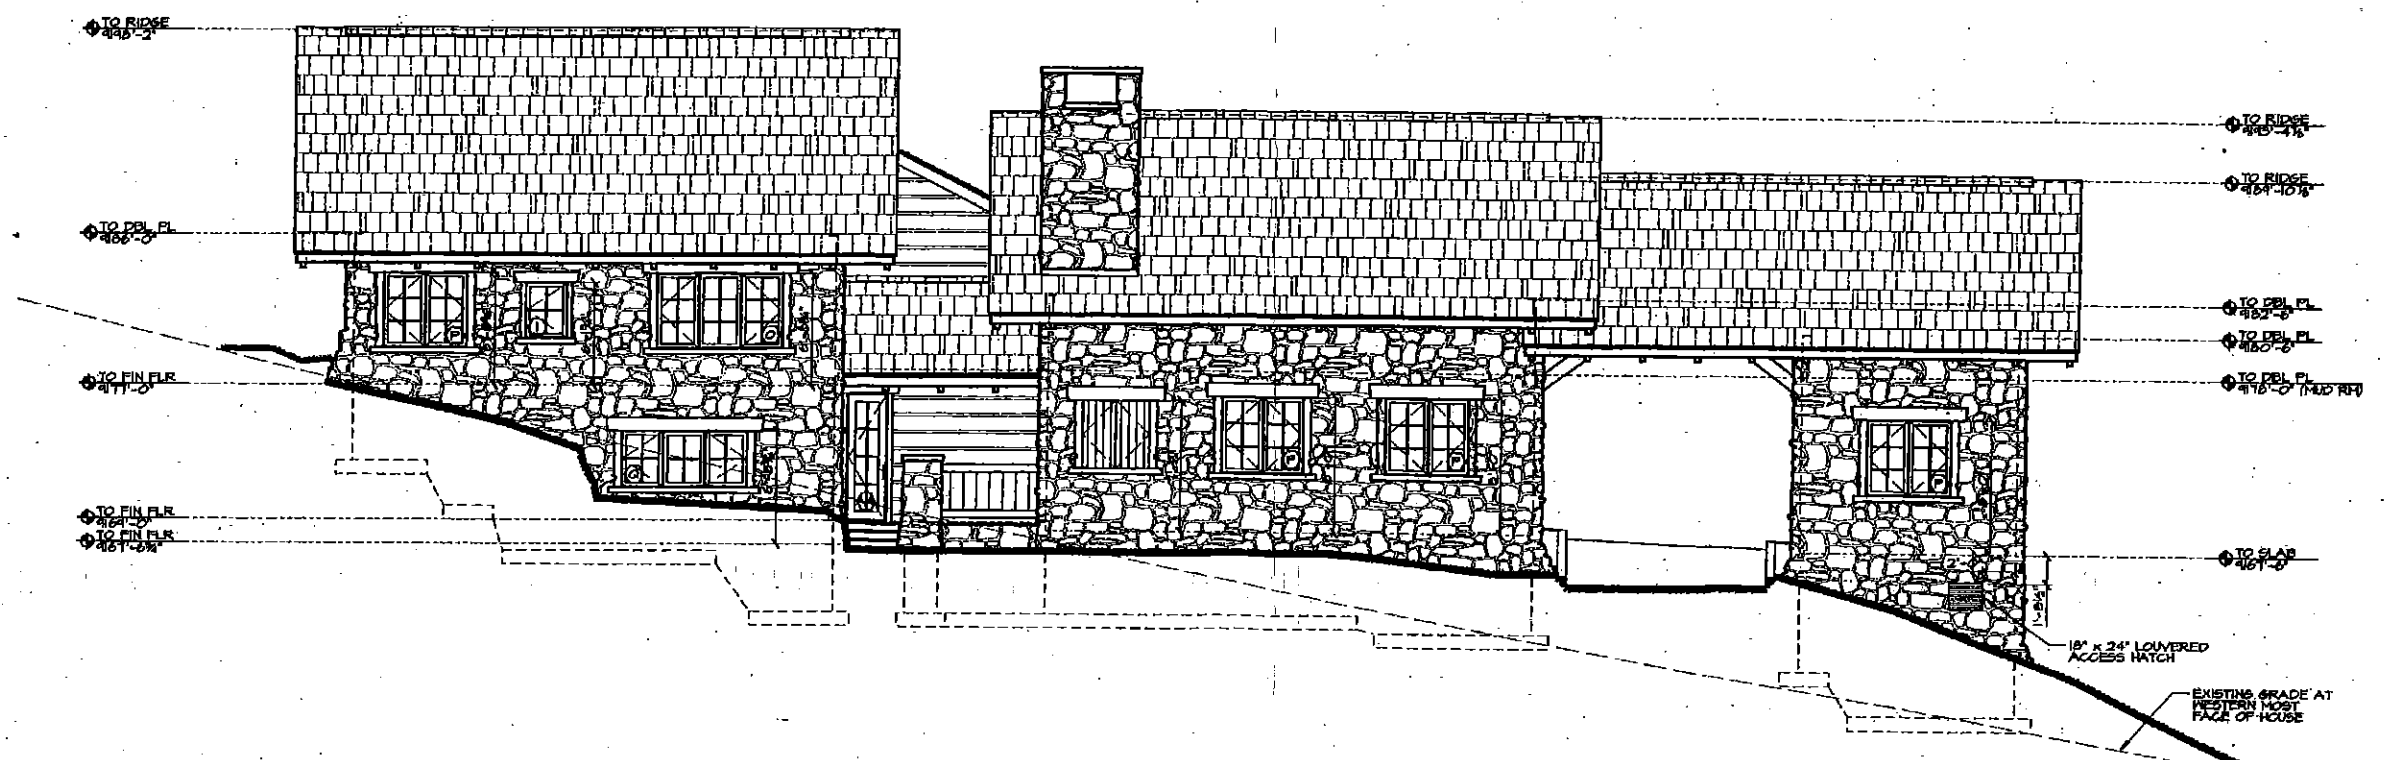


GALVIN RESIDENCE
 LOT 31 MOUNTAIN STAR
 AVON, COLORADO


© Copyright
 All Rights Reserved
 No part of this drawing may be reproduced or transmitted in any form or by any means, electronic or mechanical, including photocopying, recording, or by any information storage and retrieval system, without the prior written permission of the Architect.

Date: 07/14/01
 Revised:

Sheet Number

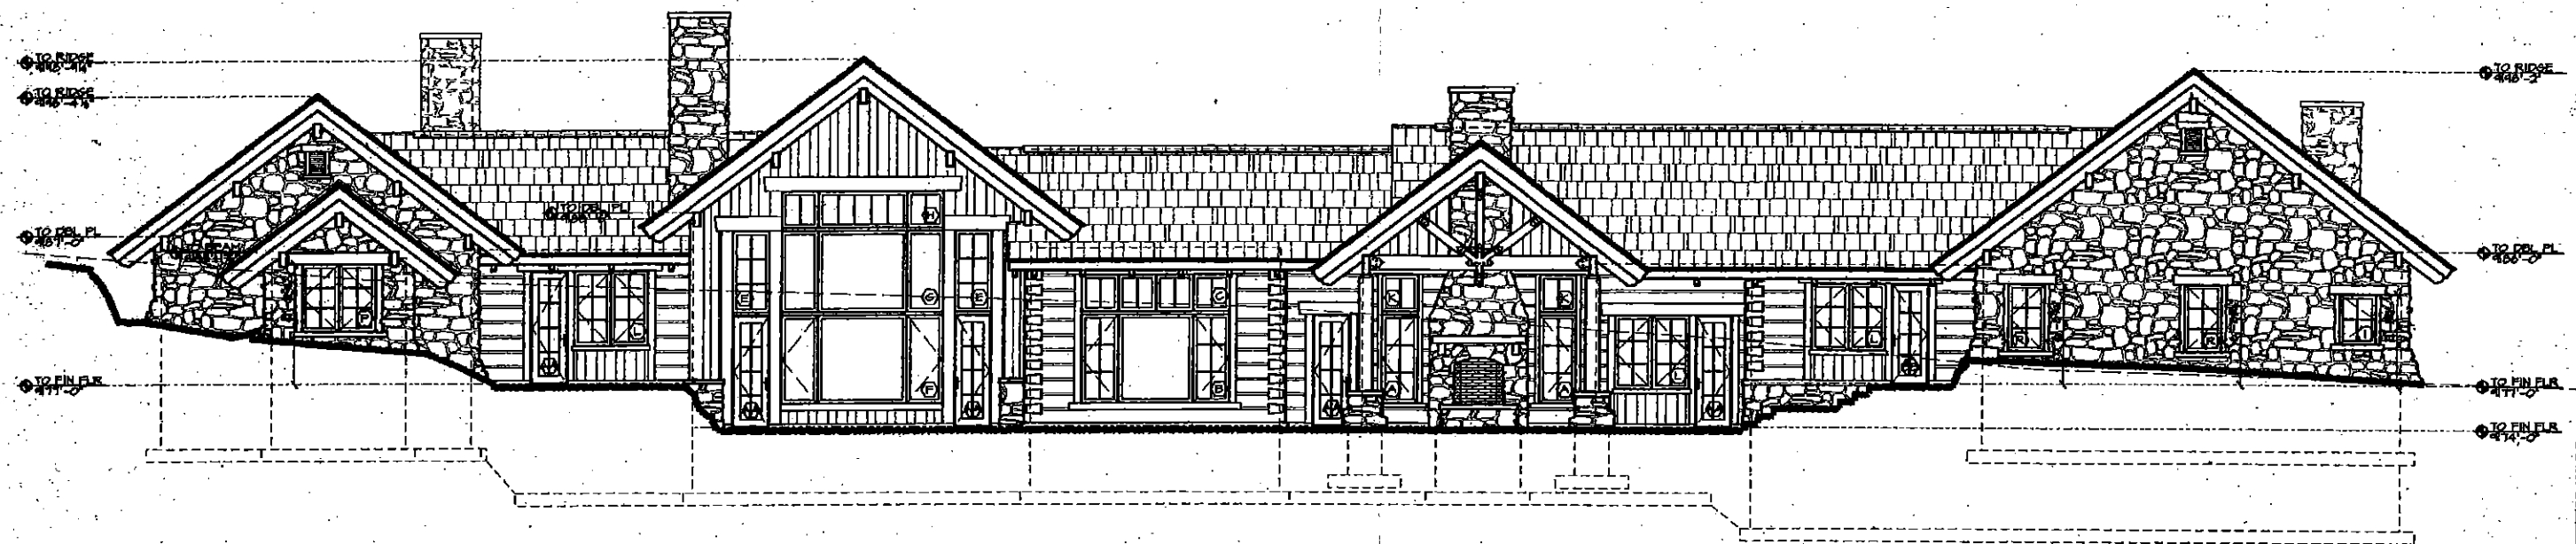

① NORTH ELEVATION
 0 2 4 6 feet

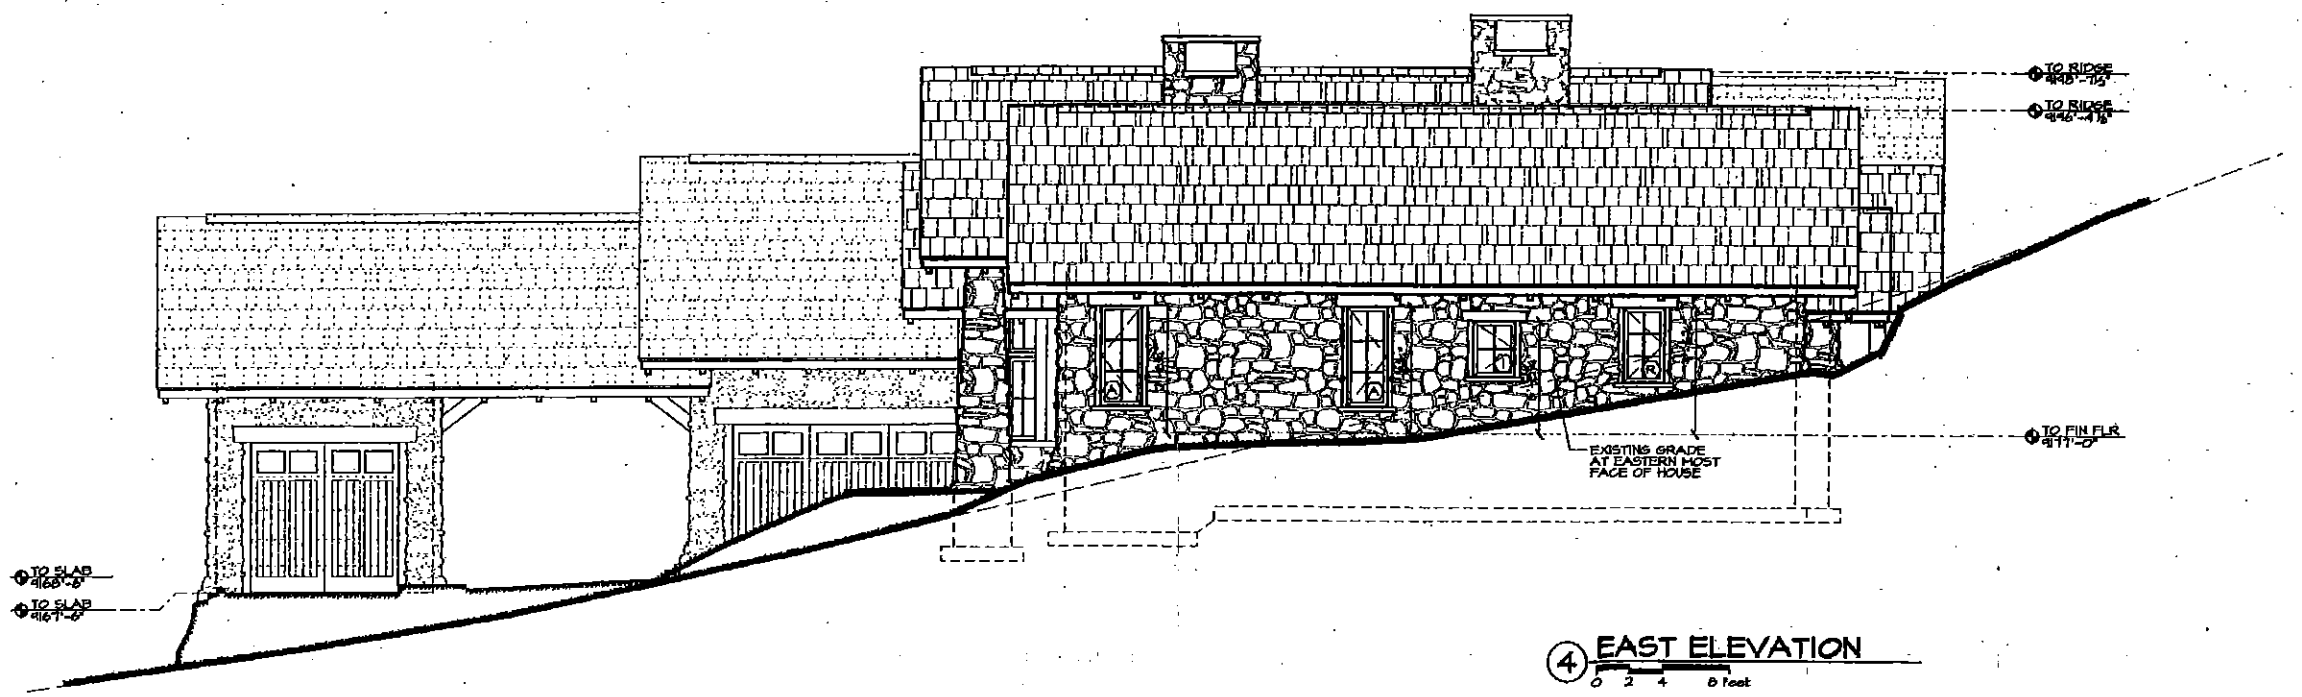

④ EAST ELEVATION
 0 2 4 6 feet

GALVIN RESIDENCE
 LOT 31 MOUNTAIN STAR
 AVON, COLORADO

• This drawing is the property of the Architect and shall not be used for any other project without the written consent of the Architect. The Architect shall not be responsible for any errors or omissions in this drawing or for any consequences arising therefrom. The Architect shall not be responsible for any construction methods or materials used in the construction of the project.

Date: 07/14/01
 Revised:

Sheet Number

Sheet Number