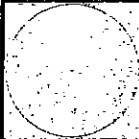
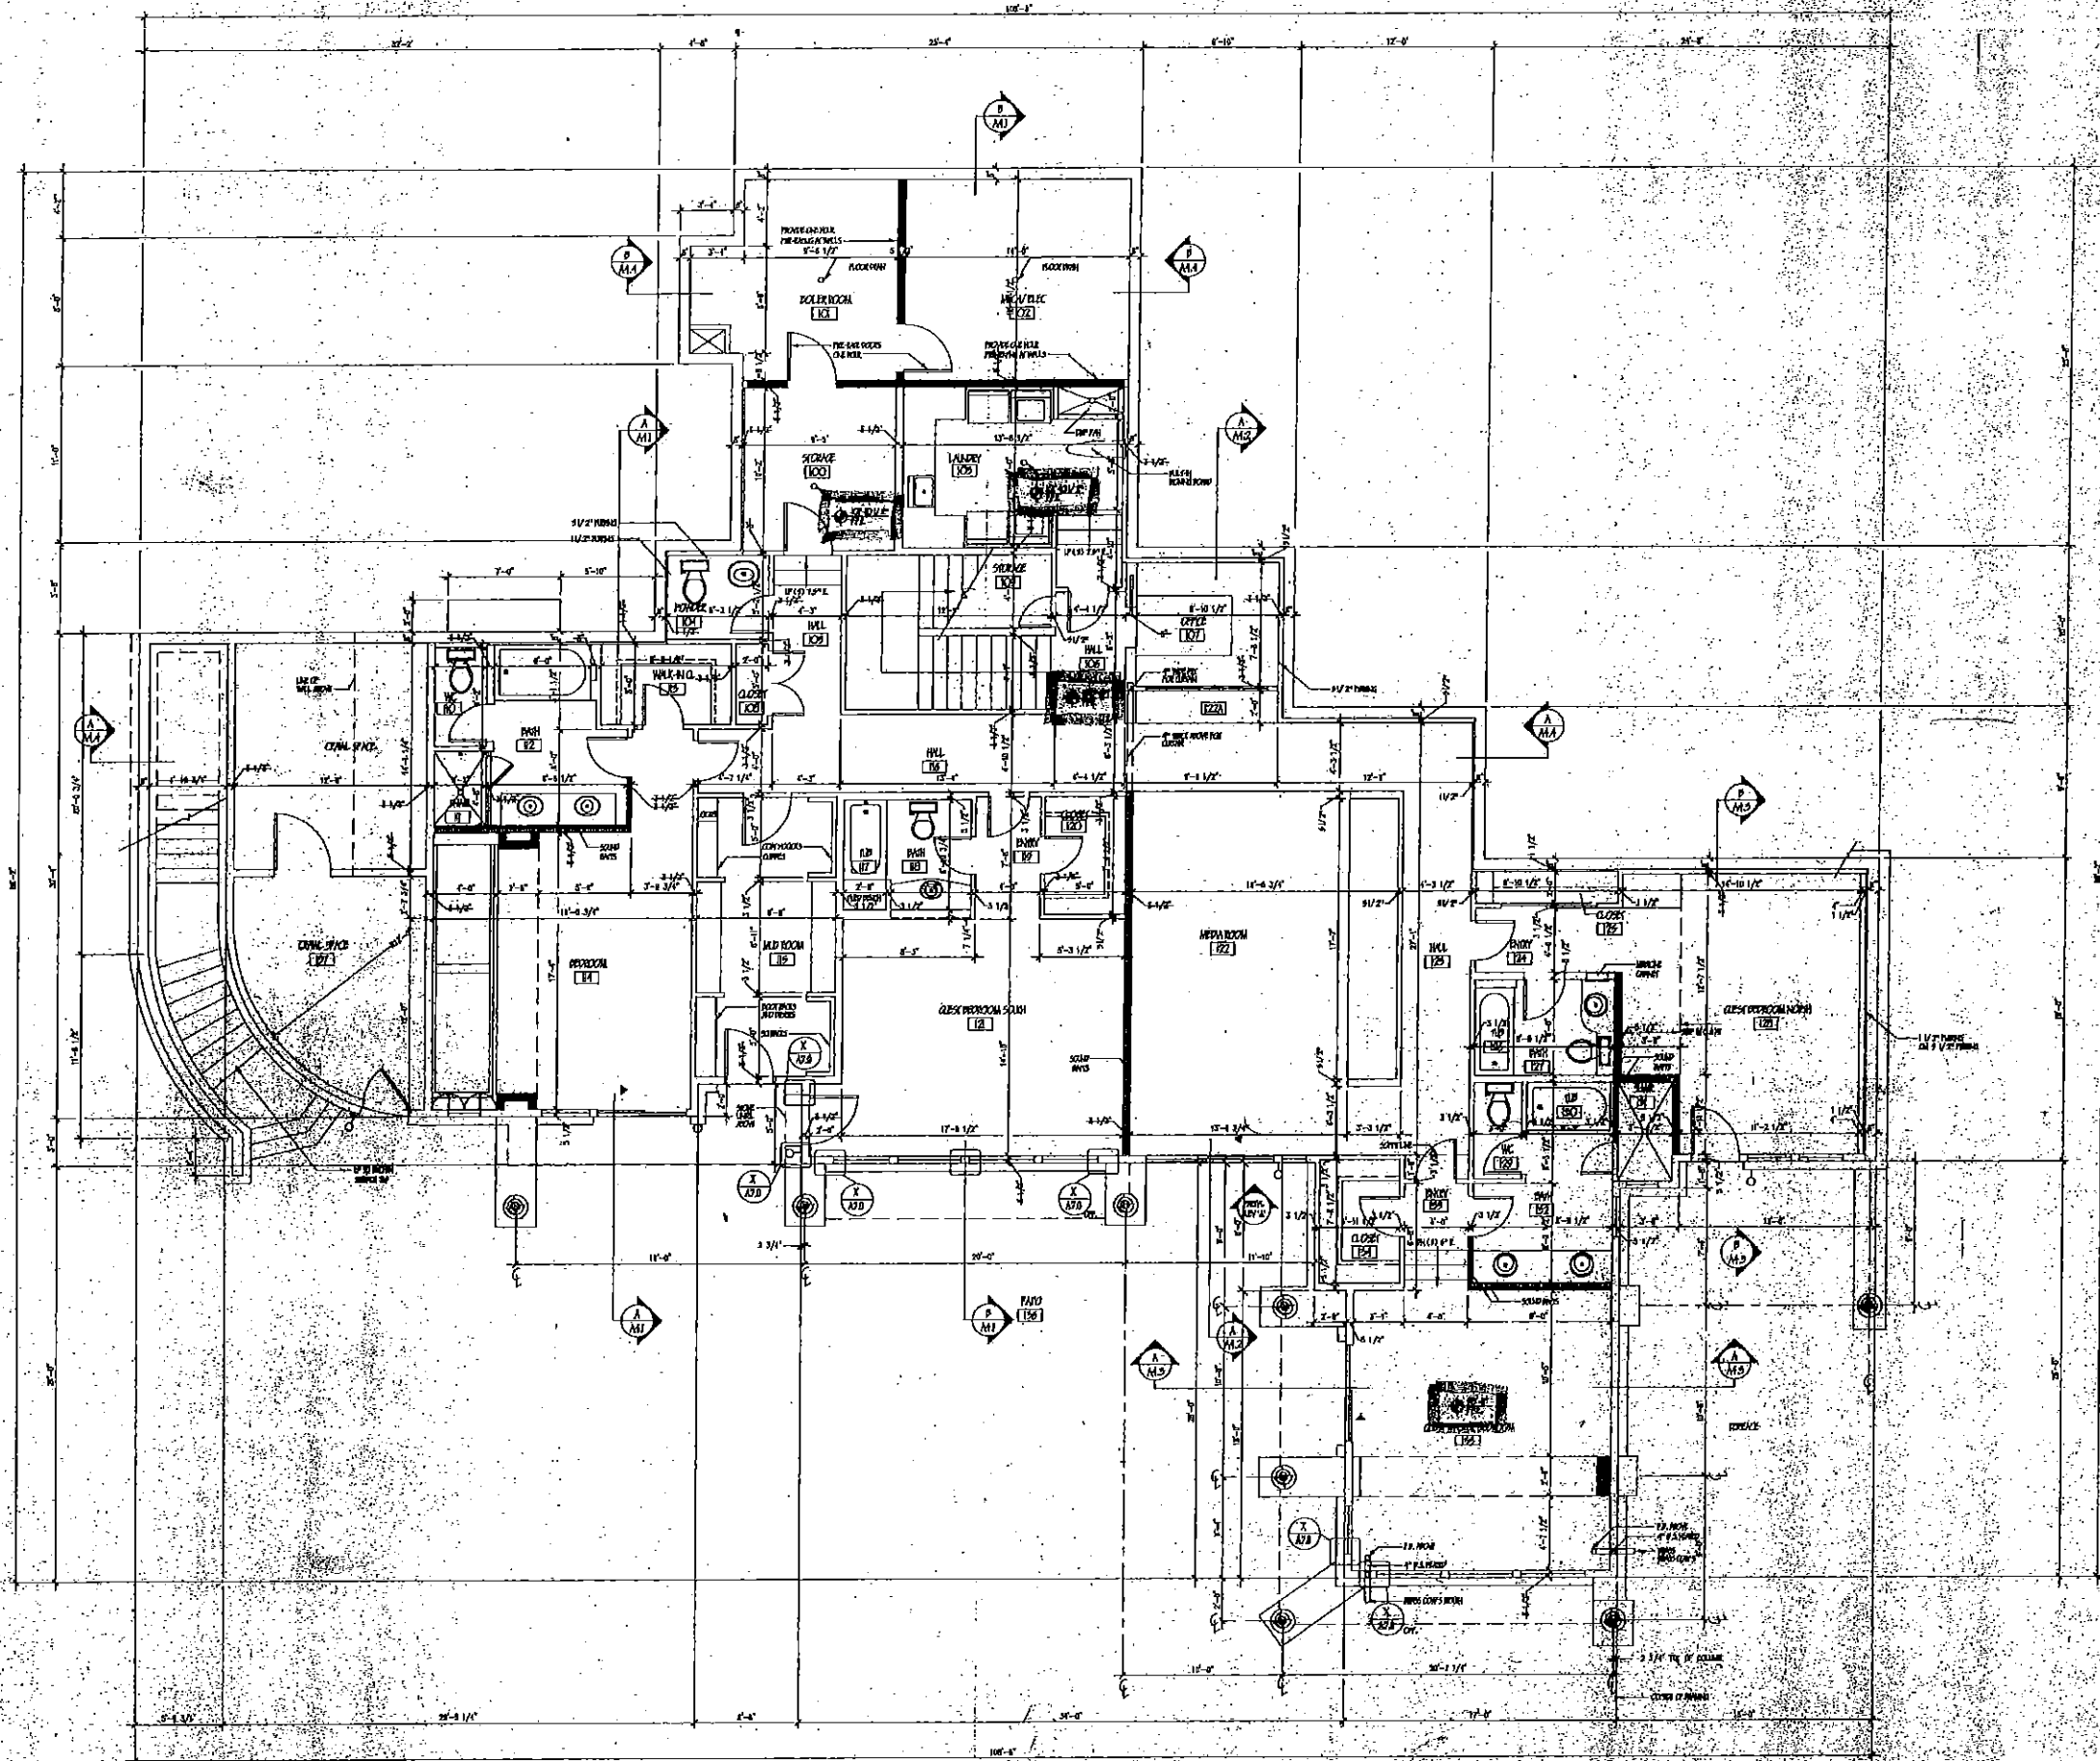


MAIN LEVEL FLOOR PLAN  
SCALE: 1/4" = 1'-0"

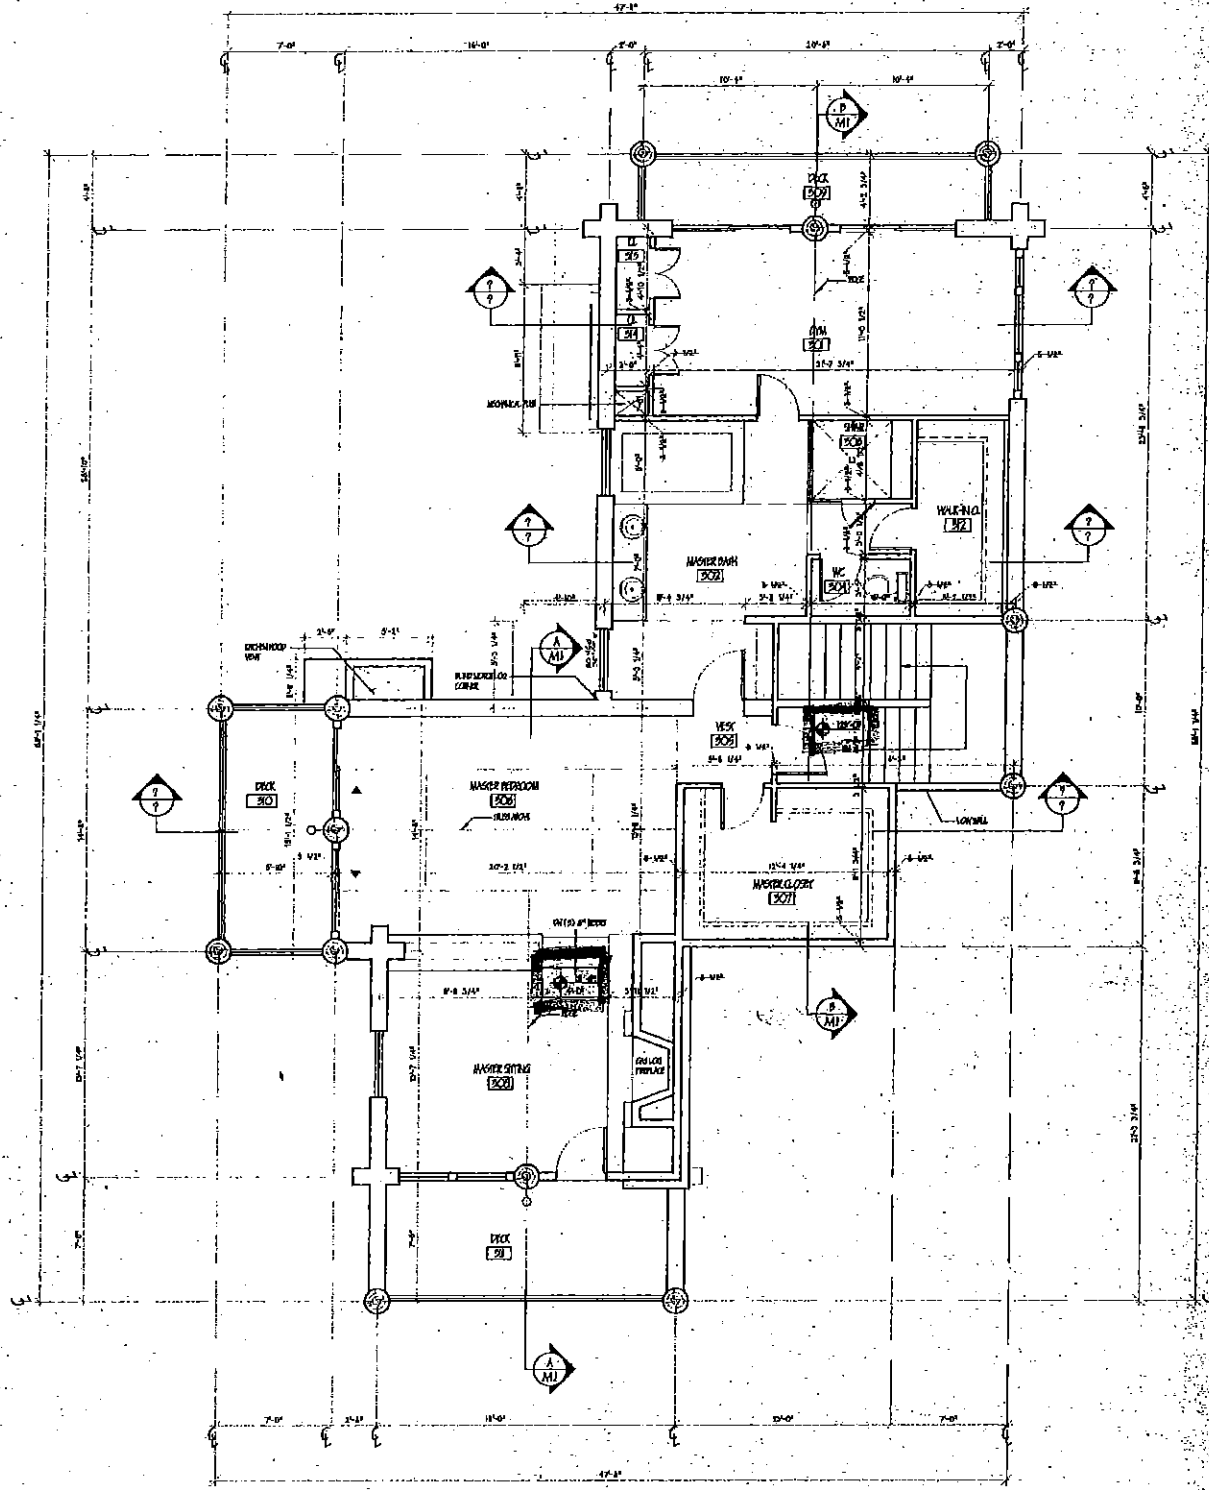

<p>LOT #14 BACHELOR GULCH VILLAGE EAGLE COUNTY, COLORADO</p>
<p> <small>           DRAWN BY: KTB            PROJECT ARCHITECT: SW COLE            LANDSCAPE ARCHITECT: LANDSCAPE ARCHITECTS            ALSO DESIGNED BY: ELISON            STRUCTURAL ENGINEER: KENNEDY &amp; SCHWELB            MECHANICAL ENGINEER: JAS. COLEMAN            DATE: 04/14/14            REVISIONS:            1 -         </small> </p>
<p> <small>           MAIN LEVEL FLOOR PLAN            SHEET NUMBER  <b>A2.2</b>            DATE: 04/14/14         </small> </p>



LOT #14  
 BACHELOR GULCH VILLAGE  
 EAGLE COUNTY, COLORADO

DRAWN BY: [Signature]  
 PROJECT ARCHITECT:  
 THE GILL  
 LANDSCAPE ARCHITECT:  
 LAND DESIGNS BY ELSON  
 STRUCTURAL ENGINEER:  
 JAMES A. WELLS  
 MECHANICAL ENGINEER:  
 JMS CONSULTANTS  
 DATE: 08.08.04  
 REVISIONS:  
 1  
 LOWER LEVEL FLOOR PLAN  
 SHEET NUMBER:  
**A2.1**  
 CONCEPT DEVELOPMENT

LOWER LEVEL FLOOR PLAN  
 SCALE: 1/4" = 1'-0"



*Question? on [circle] is that finished floor*

UPPER LEVEL FLOOR PLAN  
SCALE 1/4" = 1'-0"

<b>LOT #14</b> <b>BACHELOR GULCH VILLAGE</b> <b>EAGLE COUNTY, COLORADO</b>
<small>           DRAWN BY: KTD            PROJECT ARCHITECT:            PSN COLE            LANDSCAPE ARCHITECT:            LAND DESIGN BY REELOG            STRUCTURAL ENGINEER:            RONALD I. REWELL            MECHANICAL ENGINEER:            ASS CONSULTANTS            DATE: 08.21.08            REVISIONS:            1         </small>
<small>UPPER LEVEL FLOOR PLAN</small> <b>A2.3</b> <small>DESIGN DEVELOPMENT</small>