

MAIN LEVEL FLOOR PLAN  
SCALE: 1/4" = 1'-0"


LOT #14  
BACHELOR GULCH VILLAGE  
EAGLE COUNTY, COLORADO

---

DRAWN BY: KTB  
 PROJECT ARCHITECT:  
 100 COLE  
 LANDSCAPE ARCHITECT:  
 ALSO DESIGNED BY: ELISON  
 STRUCTURAL ENGINEER:  
 KENNEDY & SCHWELB  
 MECHANICAL ENGINEER:  
 JAS. COLEMAN  
 DATE: 04/11/04  
 REVISIONS:  
 1 -

---

MAIN LEVEL FLOOR PLAN  
 SHEET NUMBER  
**A2.2**  
 DATE: 04/11/04

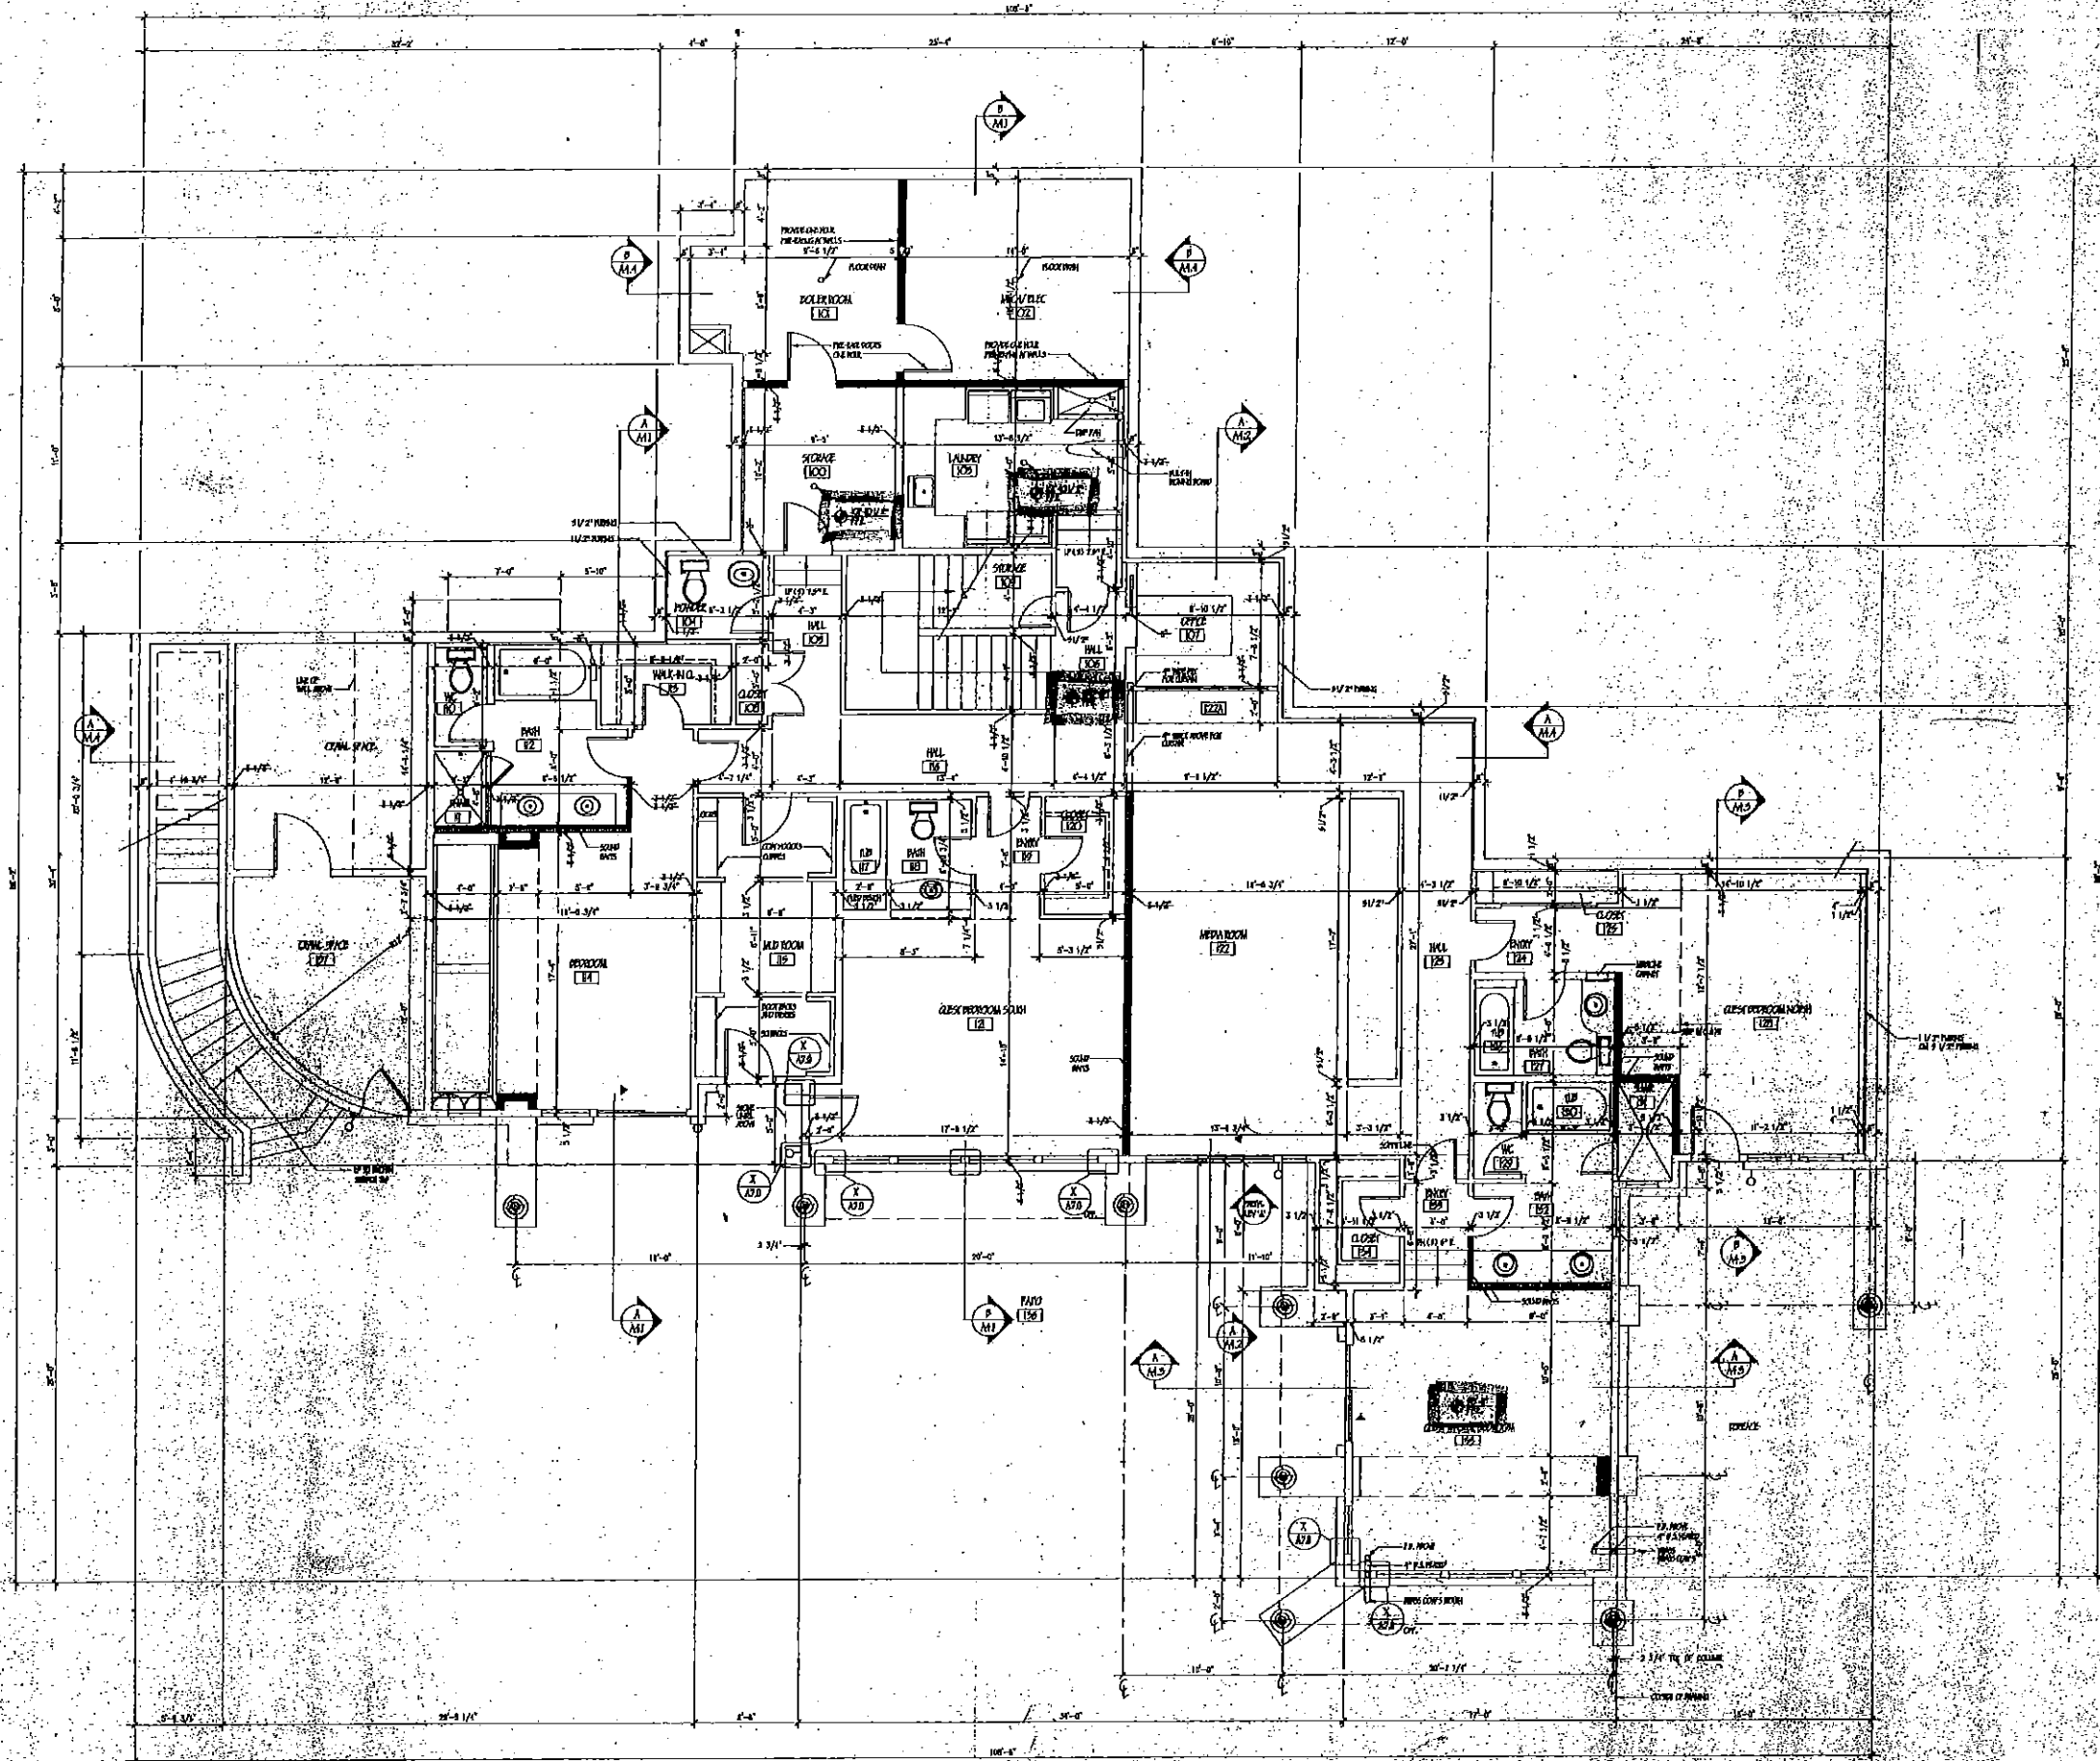

LOWER LEVEL FLOOR PLAN  
SCALE: 1/4" = 1'-0"


LOT #14  
BACHELOR GULCH VILLAGE  
EAGLE COUNTY, COLORADO

---

DRAWN BY: [ ]  
 PROJECT ARCHITECT:  
 THE GILL  
 LANDSCAPE ARCHITECT:  
 LAND DESIGNS BY ELSON  
 STRUCTURAL ENGINEER:  
 JAMES A. WELLS  
 MECHANICAL ENGINEER:  
 JMS CONSULTANTS  
 DATE: 08.08.04  
 REVISIONS:  
 1

---

LOWER LEVEL FLOOR PLAN  
 SHEET NUMBER:  
**A2.1**  
 CONCEPT DEVELOPMENT

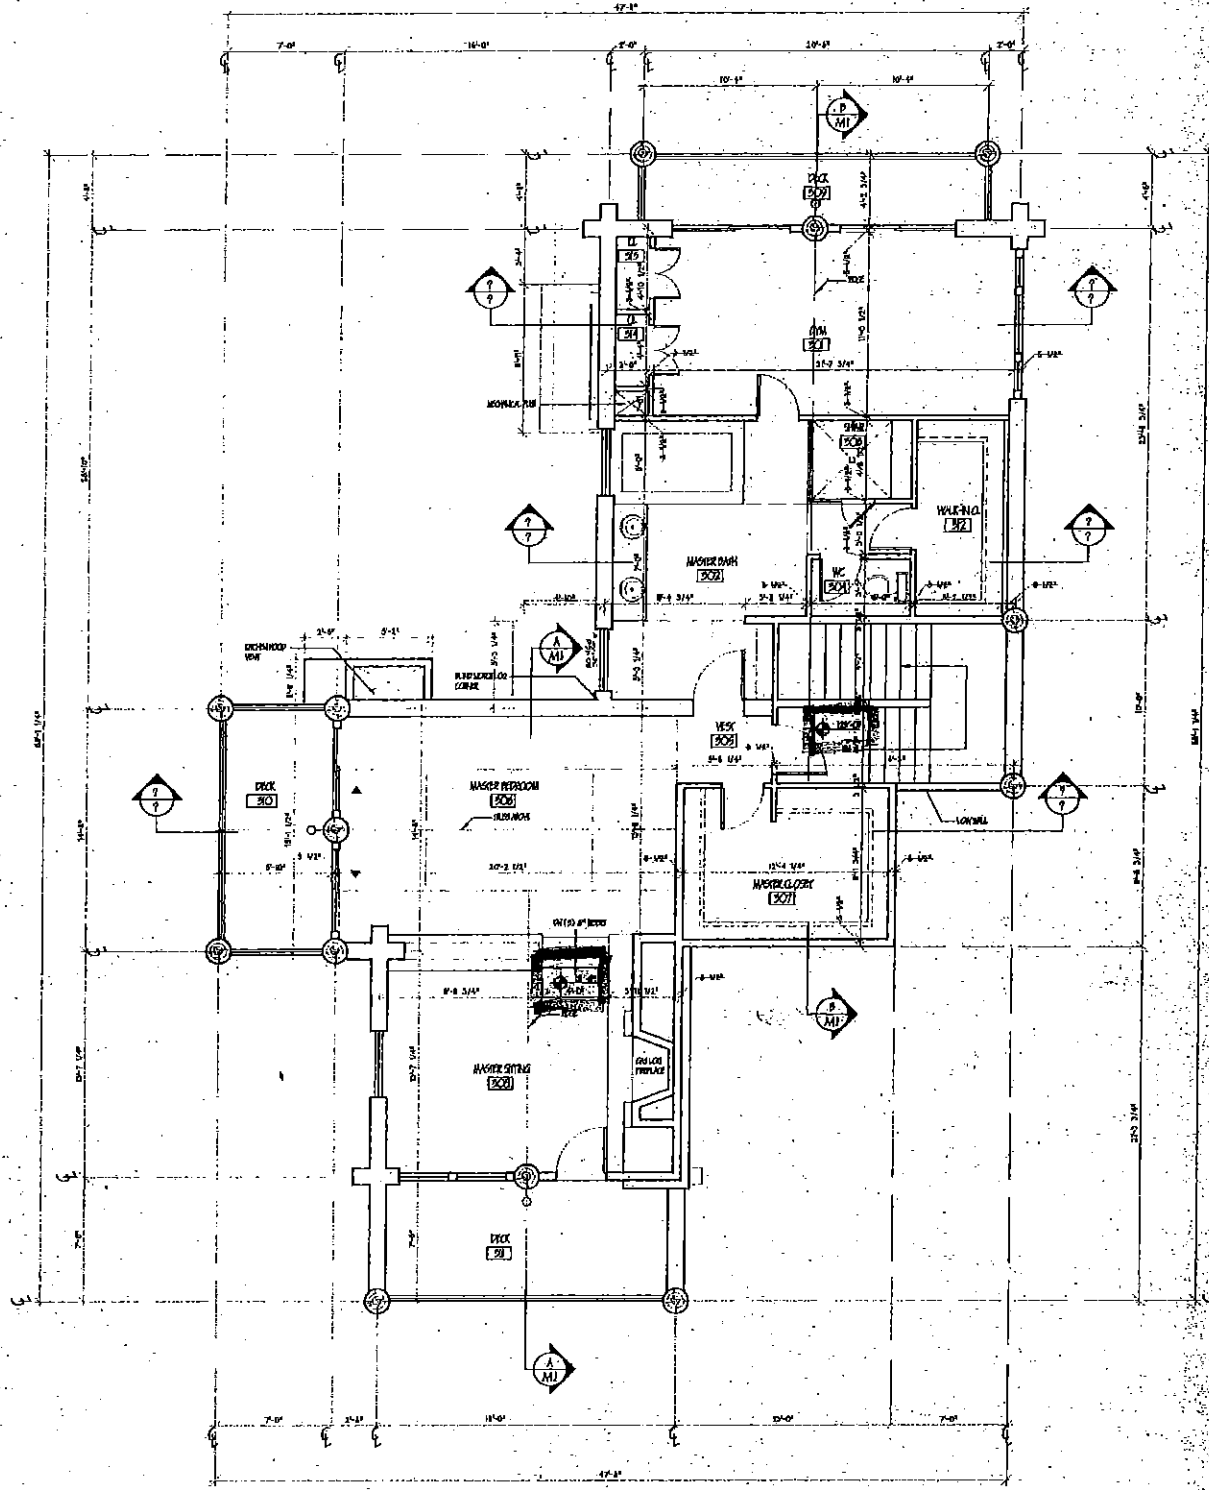

*Question? on [circle] is that finished floor*

UPPER LEVEL FLOOR PLAN  
SCALE 1/4" = 1'-0"

<b>LOT #14</b> <b>BACHELOR GULCH VILLAGE</b> <b>EAGLE COUNTY, COLORADO</b>
<small>           DRAWN BY: KTD            PROJECT ARCHITECT:            FSN COLE            LANDSCAPE ARCHITECT:            LAND DESIGN BY REELOG            STRUCTURAL ENGINEER:            RONALD I. REWILL            MECHANICAL ENGINEER:            ASS CONSULTANTS            DATE: 08.21.08            REVISIONS:            1         </small>
<small>UPPER LEVEL FLOOR PLAN</small> <b>A2.3</b> <small>DESIGN DEVELOPMENT</small>