



Vail Architecture group

A Personal Service Corporation  
Post Office Box 1774  
Vail, CO 81656-7754  
970 949-7034  
Fax 970 949-8234  
www.vailarchitecture.com  
Landscape Architecture  
Dana Smith Landscape Architects  
970.626.4170  
Interior Design  
Morgan & Maxwell Interiors, Inc.  
970.949.7788  
Architectural Engineering  
Design-Build  
Mechanical  
Design-Build

Seal


Tricoci Residence  
Lot 39 Bachelor Gulch  
Eagle County, Colorado

Revisions:


Issue Date: 05.16.07  
01.31.01 Architectural Pricing  
Construction Set  
11.08.01-Interior Update  
01.13.03- Consultant Review  
Sheet Title:

Exterior Elevations

Project No: 9910.07  
Sheet No: A3.1

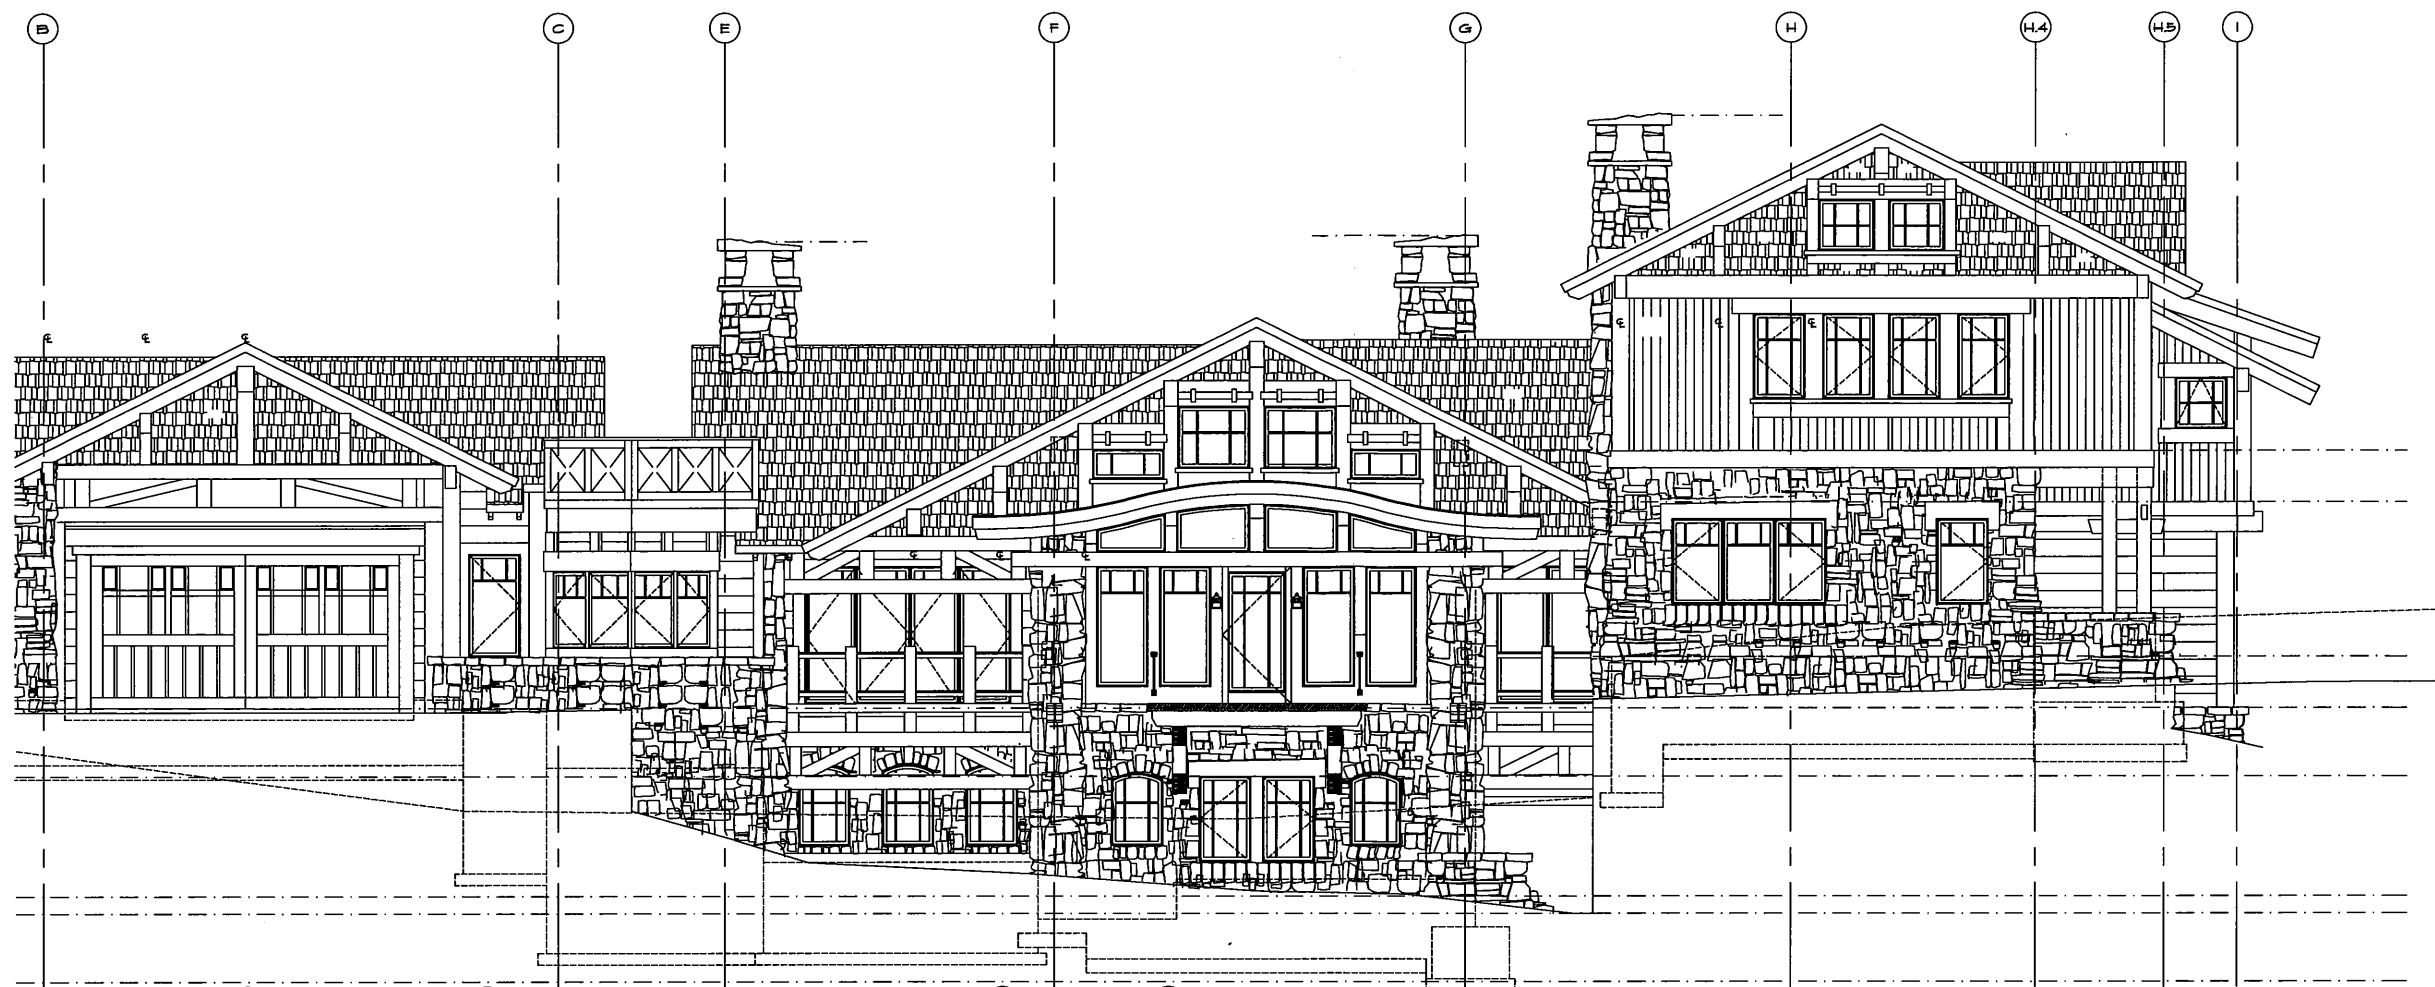

1 SOUTH EAST ELEVATION, PARTIAL  
1/4"=1'-0"

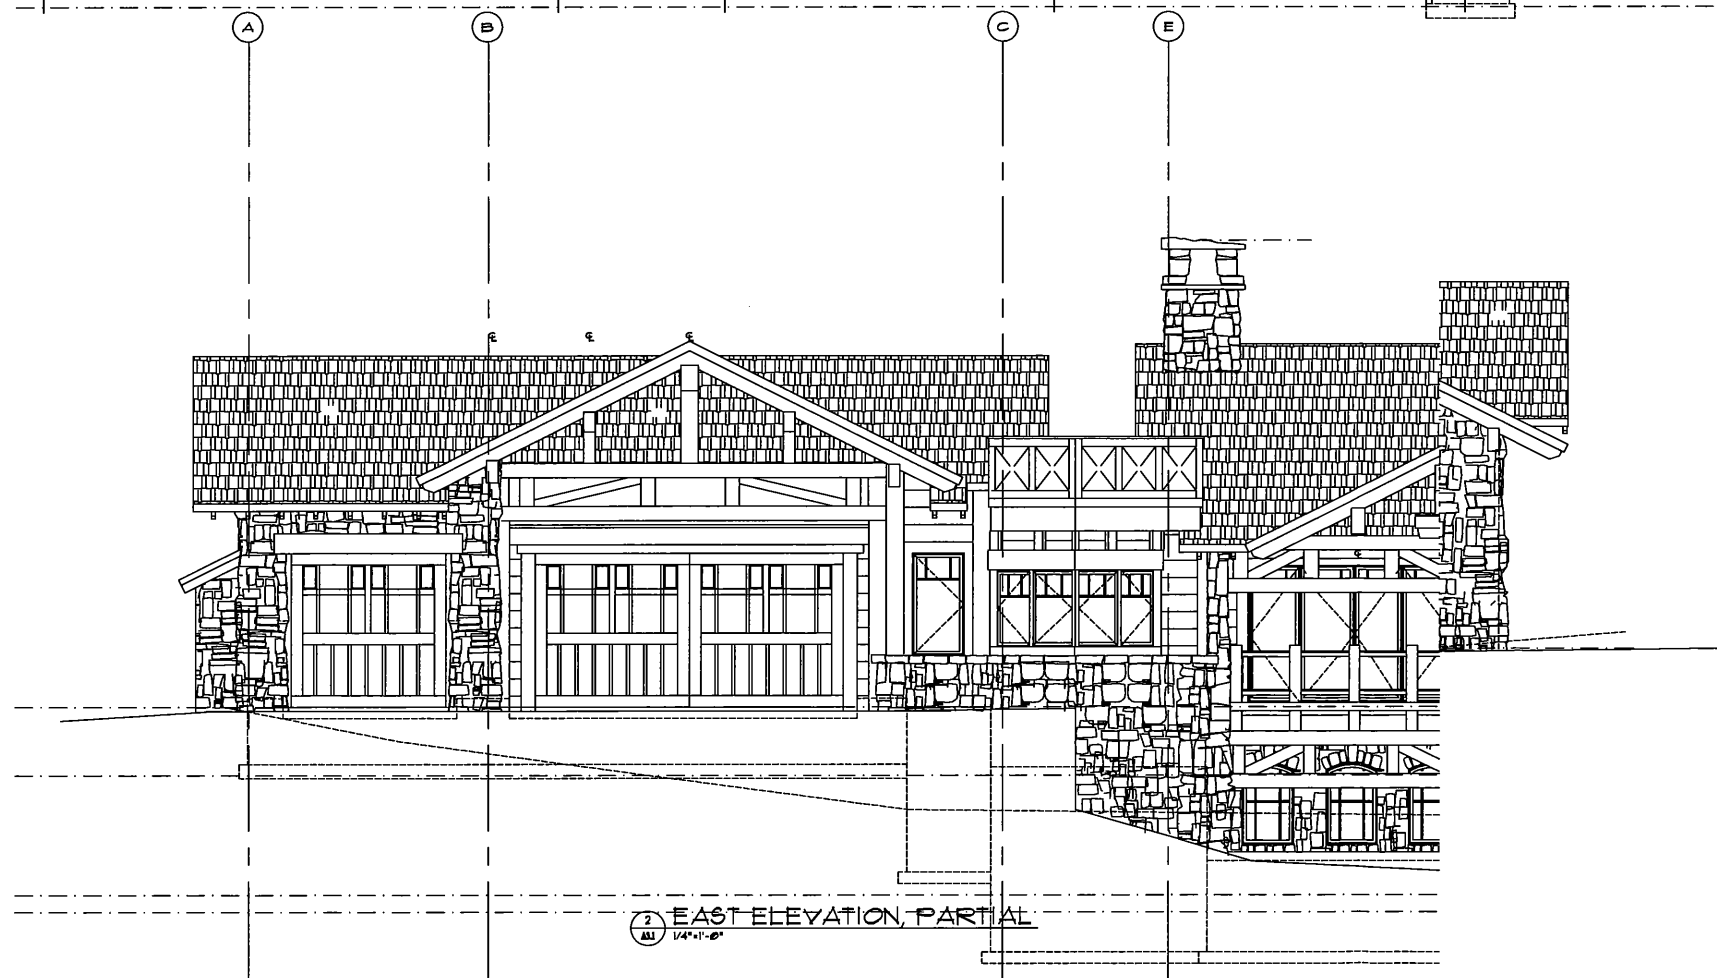

2 EAST ELEVATION, PARTIAL  
1/4"=1'-0"

3 SOUTH ELEVATION  
1/4"=1'-0"

EXTERIOR MATERIALS KEY

APPLICATION	MATERIAL
F-1 SHINGLE SIDING 1" BUTT	CEDAR
F-2 2" HORIZONTAL SIDING	T&D, RECLAIMED TYSER
F-3 6" VERTICAL SIDING	T&D, RECLAIMED TYSER
F-4 TYSER ACCENTS + TRIMMED	T&D, RECLAIMED TYSER
F-5 STONE	COLORADO MOSS ROCK
R-1 ROOF	CEDAR SHINGLES
R-2 ROOF	COPPER



**Vail Architecture group**

A Personal Service Corporation  
Post Office Box 1724  
Vail, CO 81656-7724  
(970) 949-7054  
Fax: (970) 949-4234  
www.vailarch.com  
Landscape Architect  
Dave Shields Landscape Architect  
970.683.4170  
Interior Designer  
Monroe & Howell Design, Inc.  
970.249.7788  
Mechanical Engineer  
Dorcas Smith  
Structural Engineer  
Dorcas Smith

Sheet


**Tricoci Residence**  
**Lot 39 Bachelor Gulch**  
Eagle County, Colorado

Revisions


Issue Dates:  
08.16.00 Permit  
01.31.01 Architectural Pricing  
Construction Set  
11.08.01-Interior Update  
01.15.05-Commitment Review  
Sheet Title:

**Exterior Elevations**

Project No:  
**9910.07**  
Sheet No:  
**A3.2**

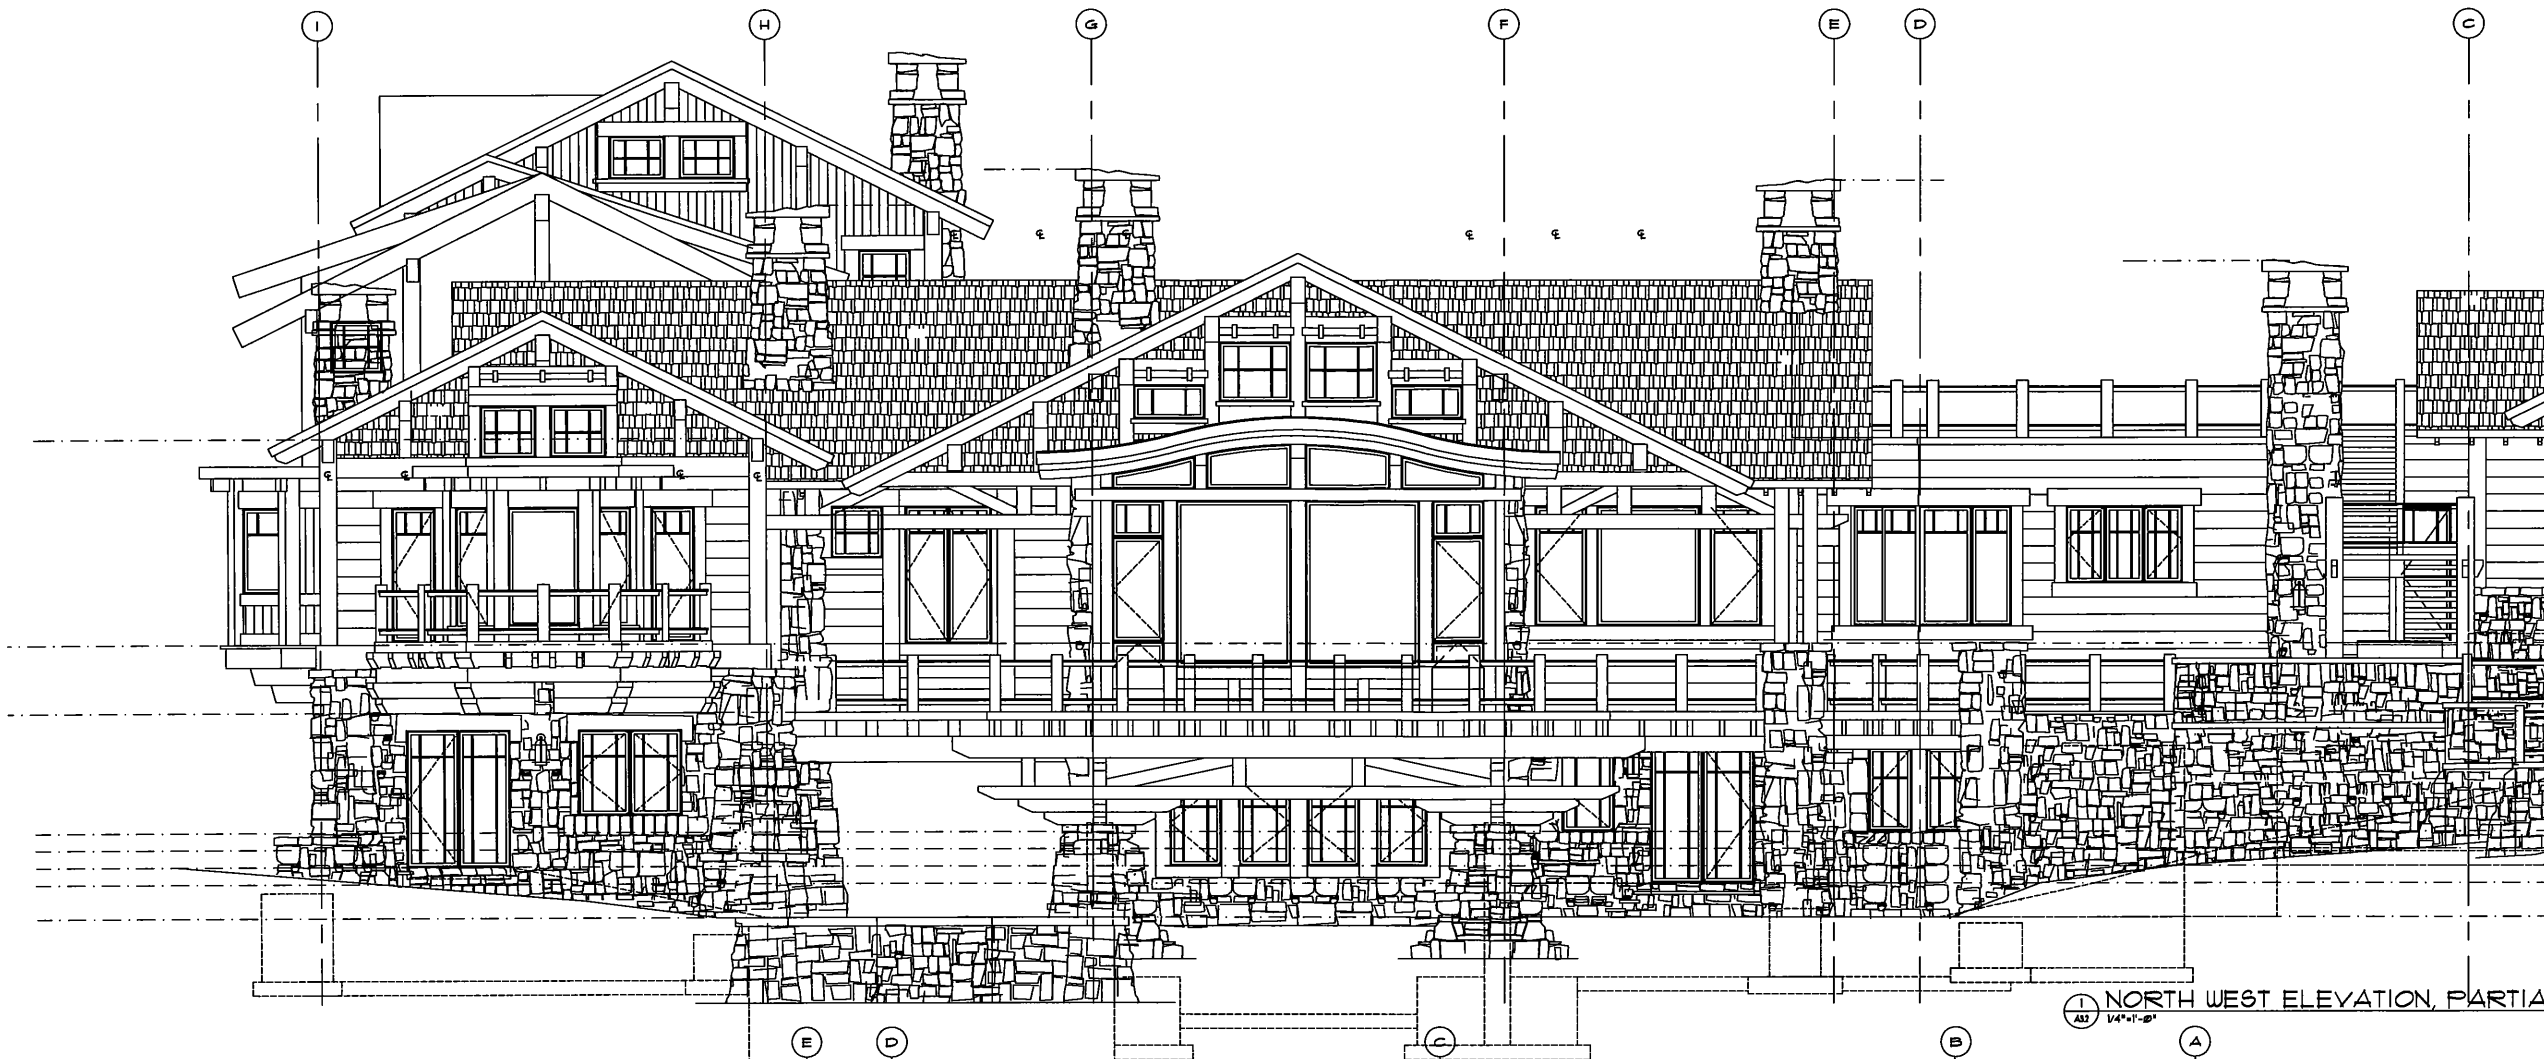

1 NORTH WEST ELEVATION, PARTIAL  
AS2 1/4"=1'-0"

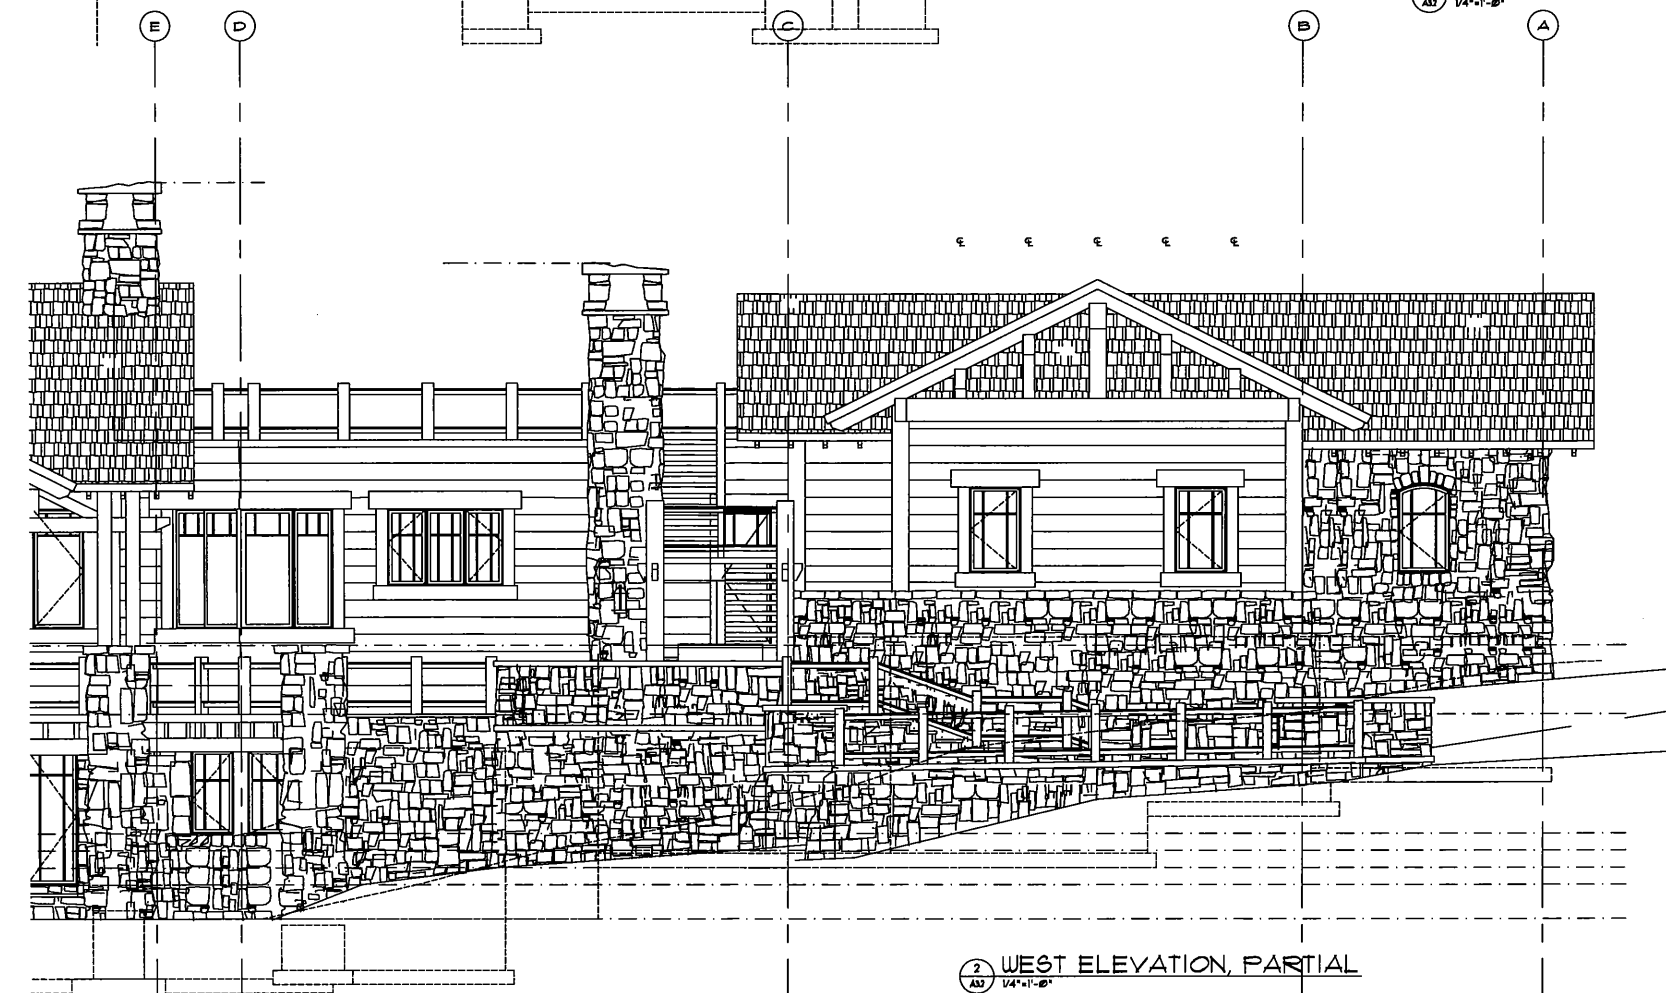

2 WEST ELEVATION, PARTIAL  
AS2 1/4"=1'-0"

**EXTERIOR MATERIALS KEY**

APPLICATION	MATERIAL
F-1 SHINGLE SIDING 1" BUTT	CEDAR
F-2 12" HORIZONTAL SIDING	TBD, RECLAIMED TIMBER
F-3 6" VERTICAL SIDING	TBD, RECLAIMED TIMBER
F-4 TRIMMER ACCENTS & TRIMMED	TBD, RECLAIMED TIMBER
F-5 STONE	COLORADO MOSS ROCK
R-1 ROOF	CEDAR SHINGLES
R-2 ROOF	COPPER



**Vail Architecture group**  
 A Personal Service Corporation  
 Post Office Box 1724  
 Vail, CO 81657-1724  
 (970) 940-7534  
 Fax: (970) 940-8234  
 Email: info@vailarch.com

License Number:  
 Dave Shields Landscape Architect  
 570.624.470

Professional Engineer:  
 Morrison & Stewart Engineers, Inc.  
 570.940.7726  
 Mechanical Engineer:  
 Engle-DeWitt  
 570.940.7726  
 Electrical Engineer:  
 Engle-DeWitt  
 570.940.7726




**Tricoci Residence**  
**Lot 39 Bachelor Gulch**  
 Eagle County, Colorado



Issue Date:  
 08.14.09 Permit  
 01.31.01 Architectural Pricing  
 Construction Set  
 11.08.01- Interiors Update  
 01.13.05- Consultant Review  
 Sheet Title:

**Exterior Elevations**


Project No:  
 9910.07  
 Sheet No:  
**A3.3**

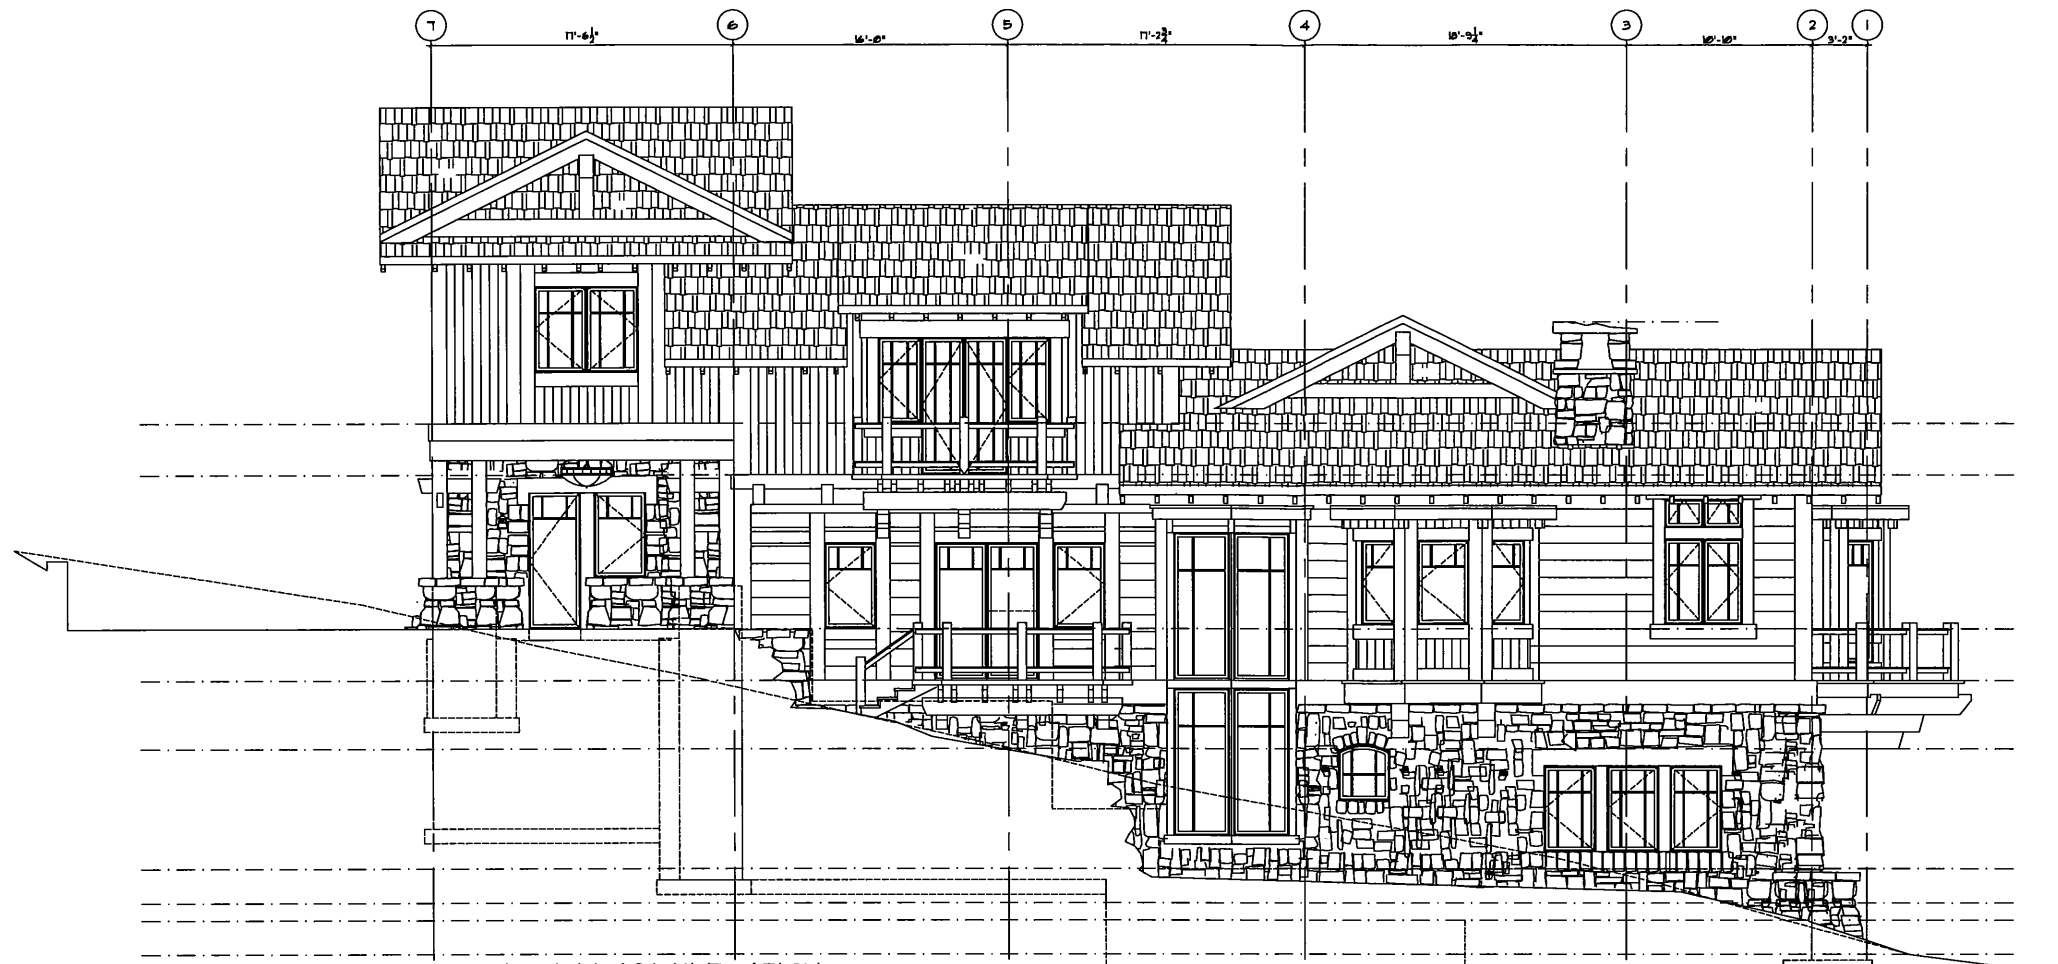

1 NORTH EAST ELEVATION  
 A3.3 1/4"=1'-0"

**EXTERIOR MATERIALS KEY**

APPLICATION	MATERIAL
F-1 SHINGLE SIDING 1" BUTT	CEDAR
F-2 12" HORIZONTAL SIDING	TBD, RECLAIMED TIMBER
F-3 6" VERTICAL SIDING	TBD, RECLAIMED TIMBER
F-4 TIMBER ACCENTS + TRUSSES	TBD, RECLAIMED TIMBER
F-5 STONE	COLORADO MOSS ROCK
R-1 ROOF	CEDAR SHINGLES
R-2 ROOF	COPPER

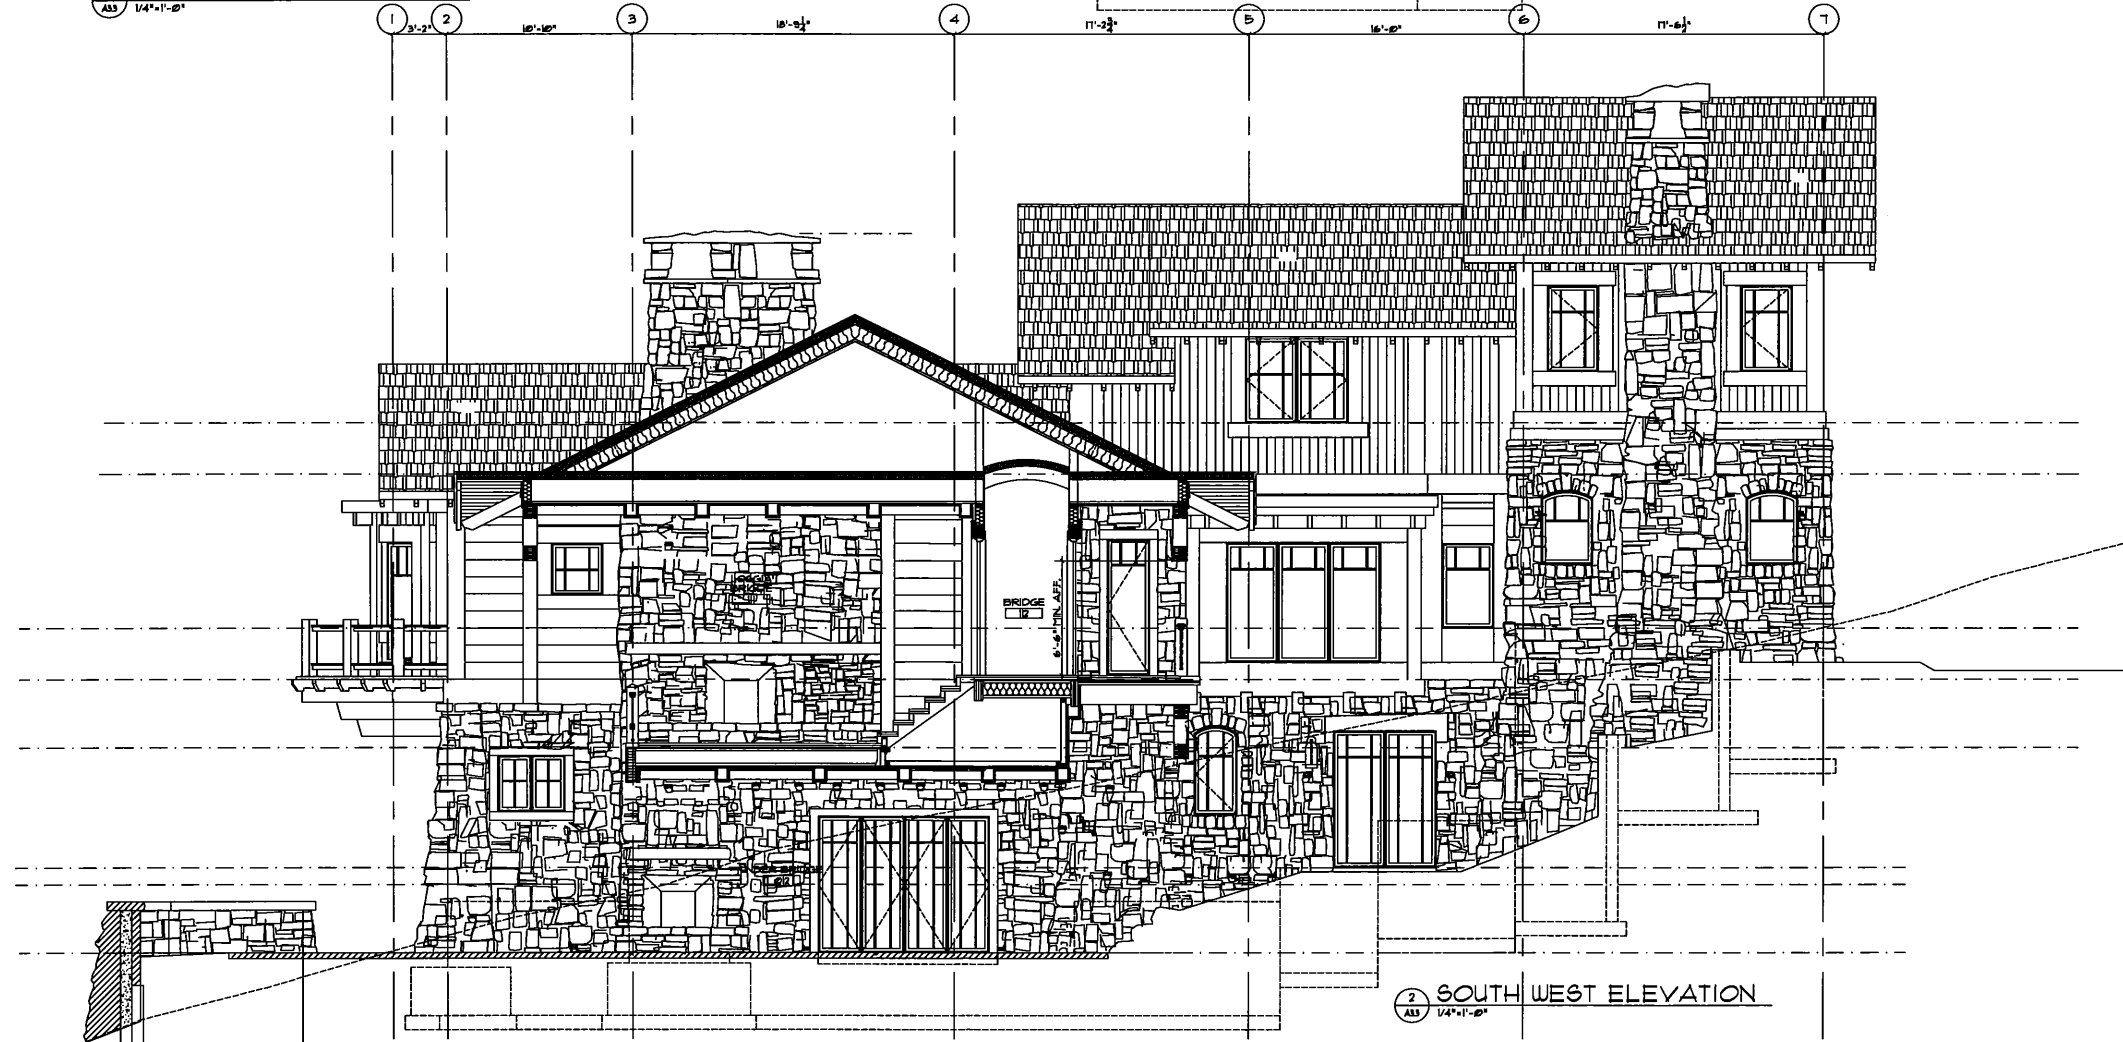

2 SOUTH WEST ELEVATION  
 A3.3 1/4"=1'-0"



**Vail Architecture group**  
 A Personal Service Corporation  
 Post Office Box 1724  
 Vail, CO 81657-1724  
 (970) 940-7024  
 Fax: (970) 940-2134  
 email: info@vailag.com  
 Licenses: Architect  
 Dena Beaulieu, Landscape Architect  
 970.625.1170  
 Maura & Howard Engineers, Inc.  
 970.625.7778  
 Mechanical Engineer  
 Design-Build  
 Structural Engineer  
 Design-Build

Set


**Tricoci Residence**  
 Lot 39 Bachelor Gulch  
 Eagle County, Colorado

Revisions


Date: 06.16.00  
 01.31.01 Architectural Pricing  
 Construction Set  
 11.08.01- Inspectors Update  
 01.13.05- Consultant Review  
 Sheet Title

**Complete Exterior Elevations**

Project No:  
 9910.07  
 Sheet No:  
**A3.4**

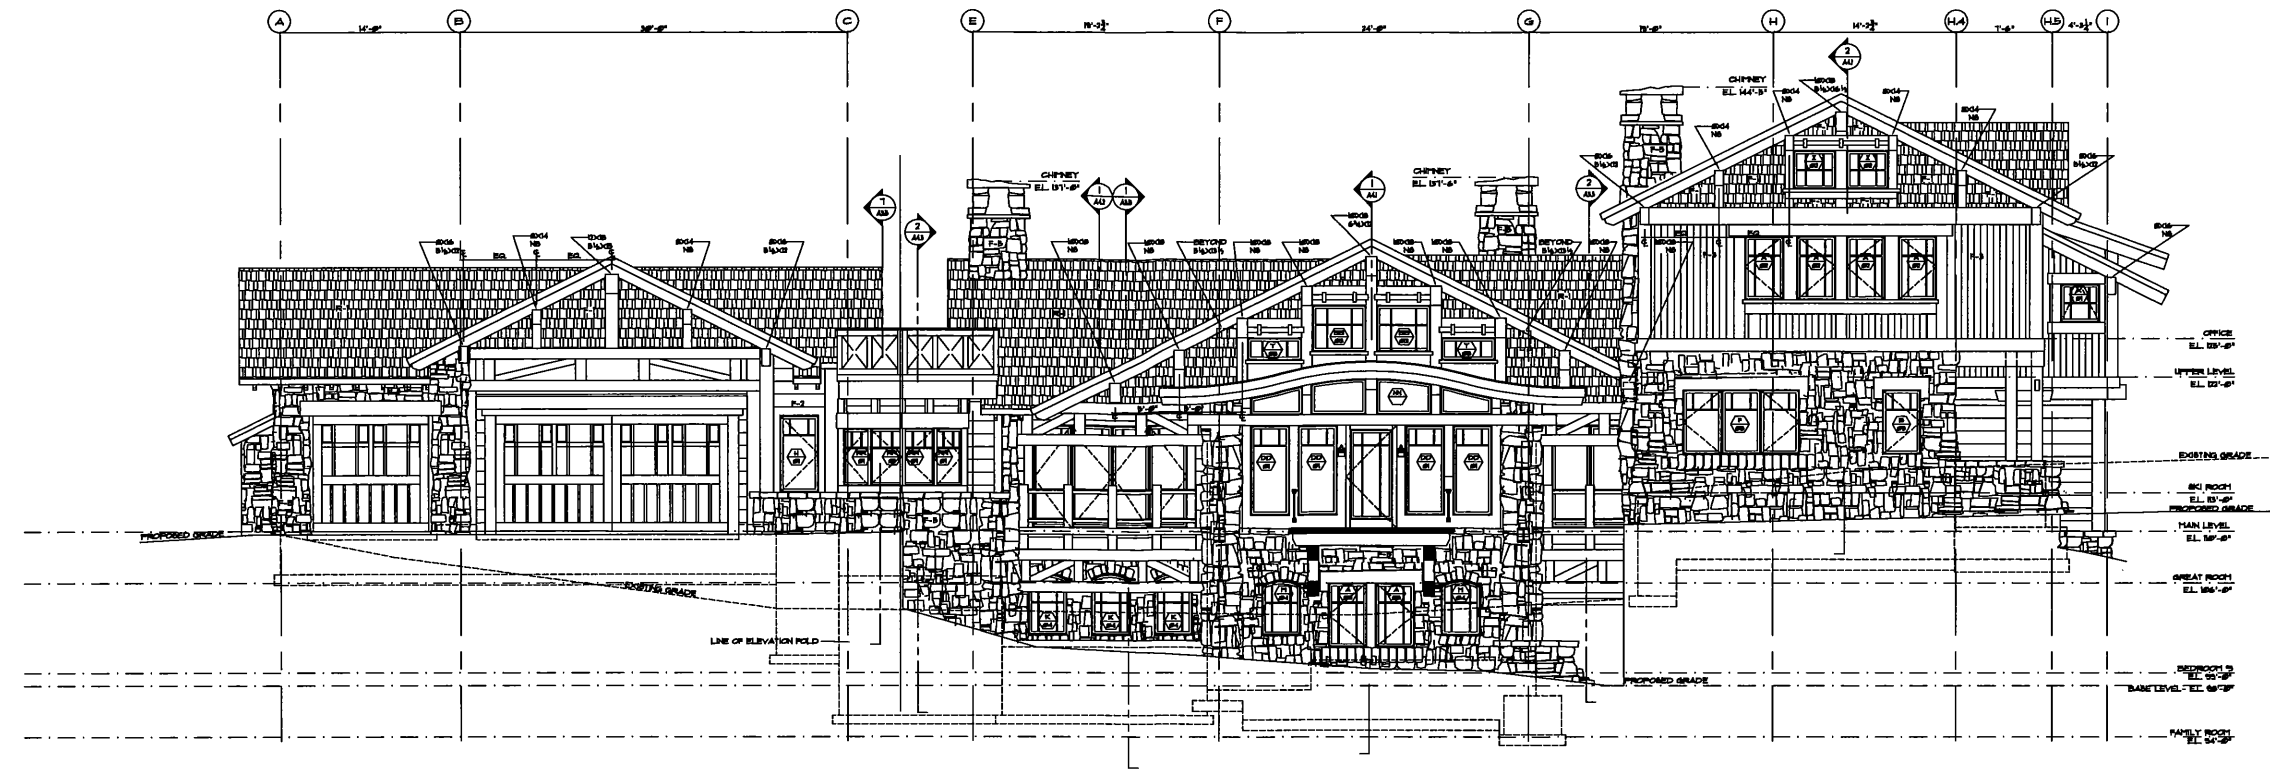

**1 COMPLETE NORTH EAST ELEVATION**  
 3/16" = 1'-0"

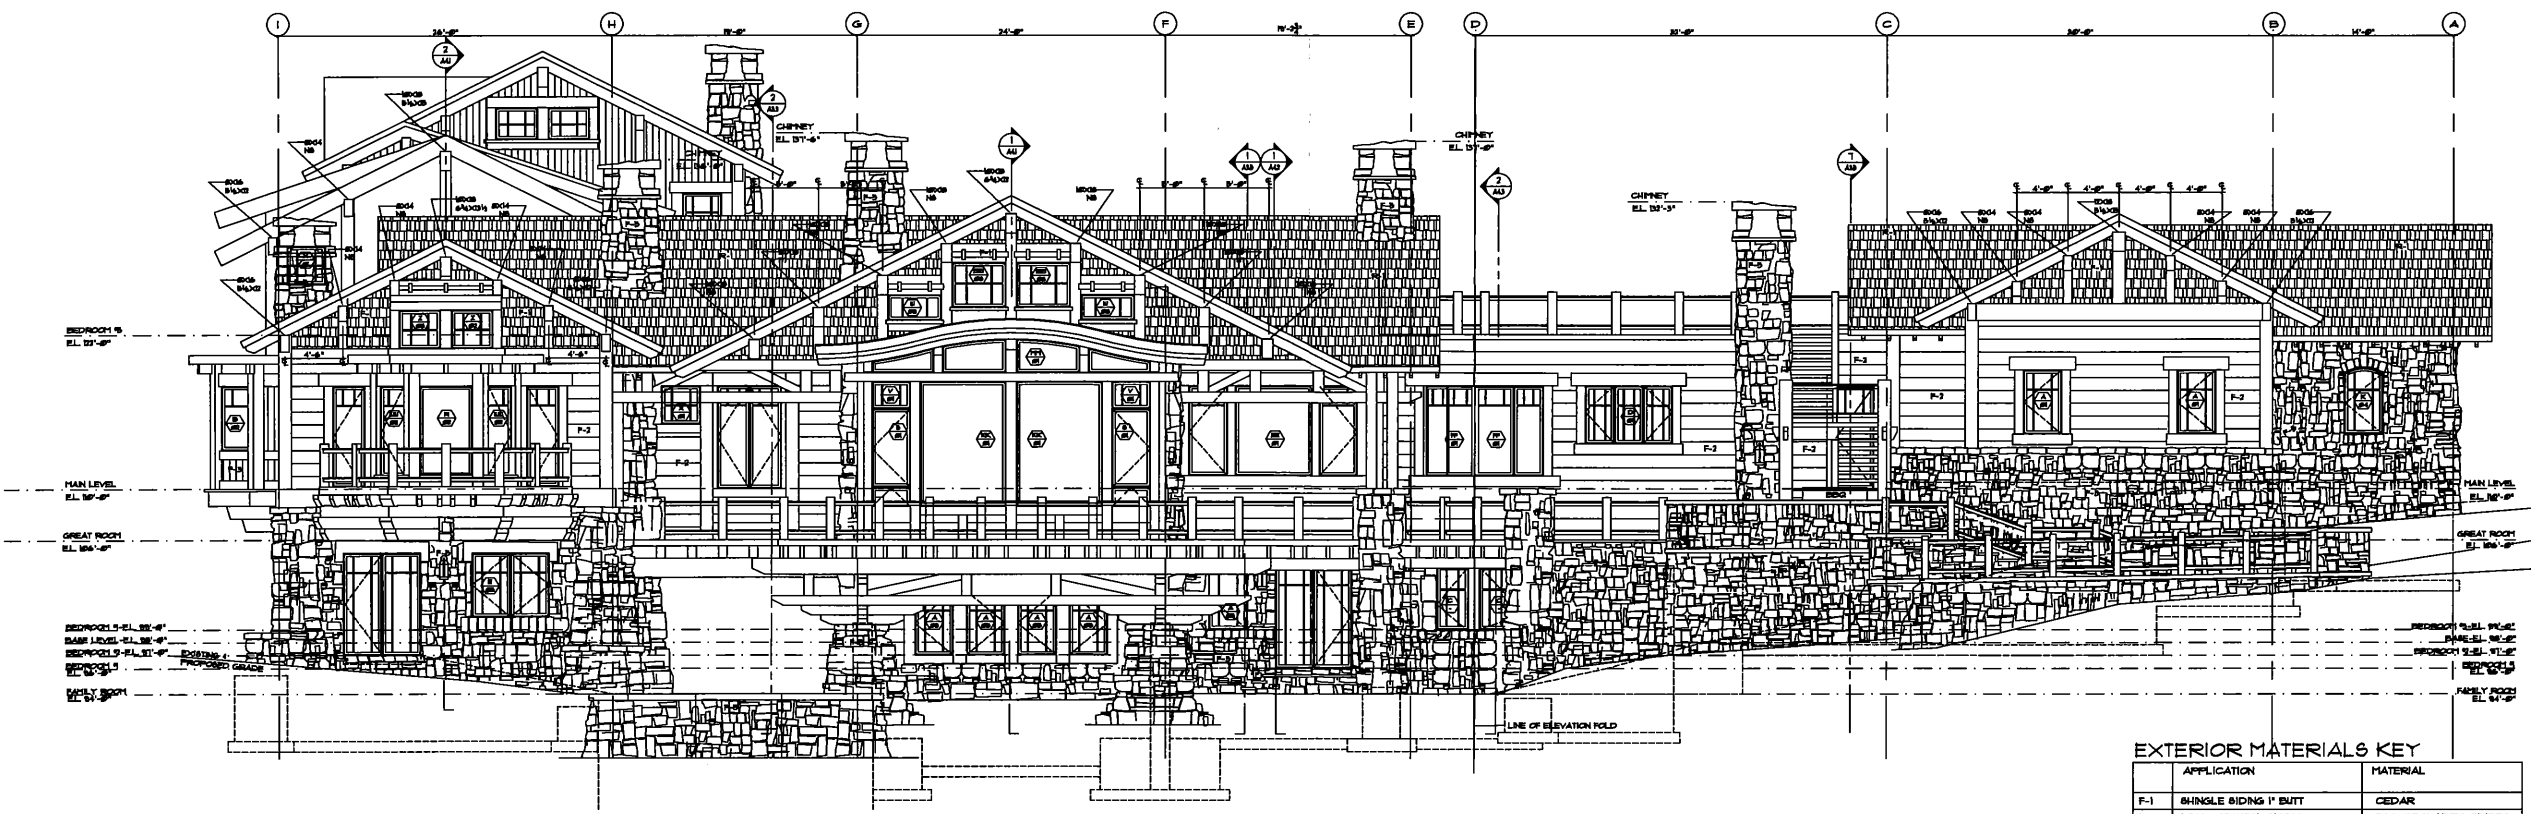

**2 COMPLETE SOUTH WEST ELEVATION**  
 3/16" = 1'-0"

**EXTERIOR MATERIALS KEY**

APPLICATION	MATERIAL
F-1 SHINGLE SIDING 1" BUTT	CEDAR
F-2 12" HORIZONTAL SIDING	T&D, RECLAIMED TIMBER
F-3 6" VERTICAL SIDING	T&D, RECLAIMED TIMBER
F-4 TIMBER ACCENTS + TRUSSES	T&D, RECLAIMED TIMBER
F-5 STONE	COLORADO HOME ROCK
R-1 ROOF	CEDAR SHINGLES
R-2 ROOF	COPPER