



Vail Architecture group

A Personal Service Corporation
Post Office Box 1774
Vail, CO 81656-7754
970 949-7034
Fax 970 949-8234
www.vailarchitect.com
Landscape Architect
Dana Smith Landscape Architects
970.628.4170
General Contractor
Merrill & Merrill Engineers, Inc.
970.949.7788
Interior Designer
Design-Build
MasterPlanner
Design-Build

Seal


Tricoci Residence
Lot 39 Bachelor Gulch
Eagle County, Colorado

Revisions:


Issue Dates:
05.16.03 Permit
01.31.01 Architectural Pricing
Construction Set
11.08.01-Interior Update
01.15.03- Consultant Review
Sheet Title:

Exterior Elevations

Project No:
9910.07
Sheet No:
A3.1

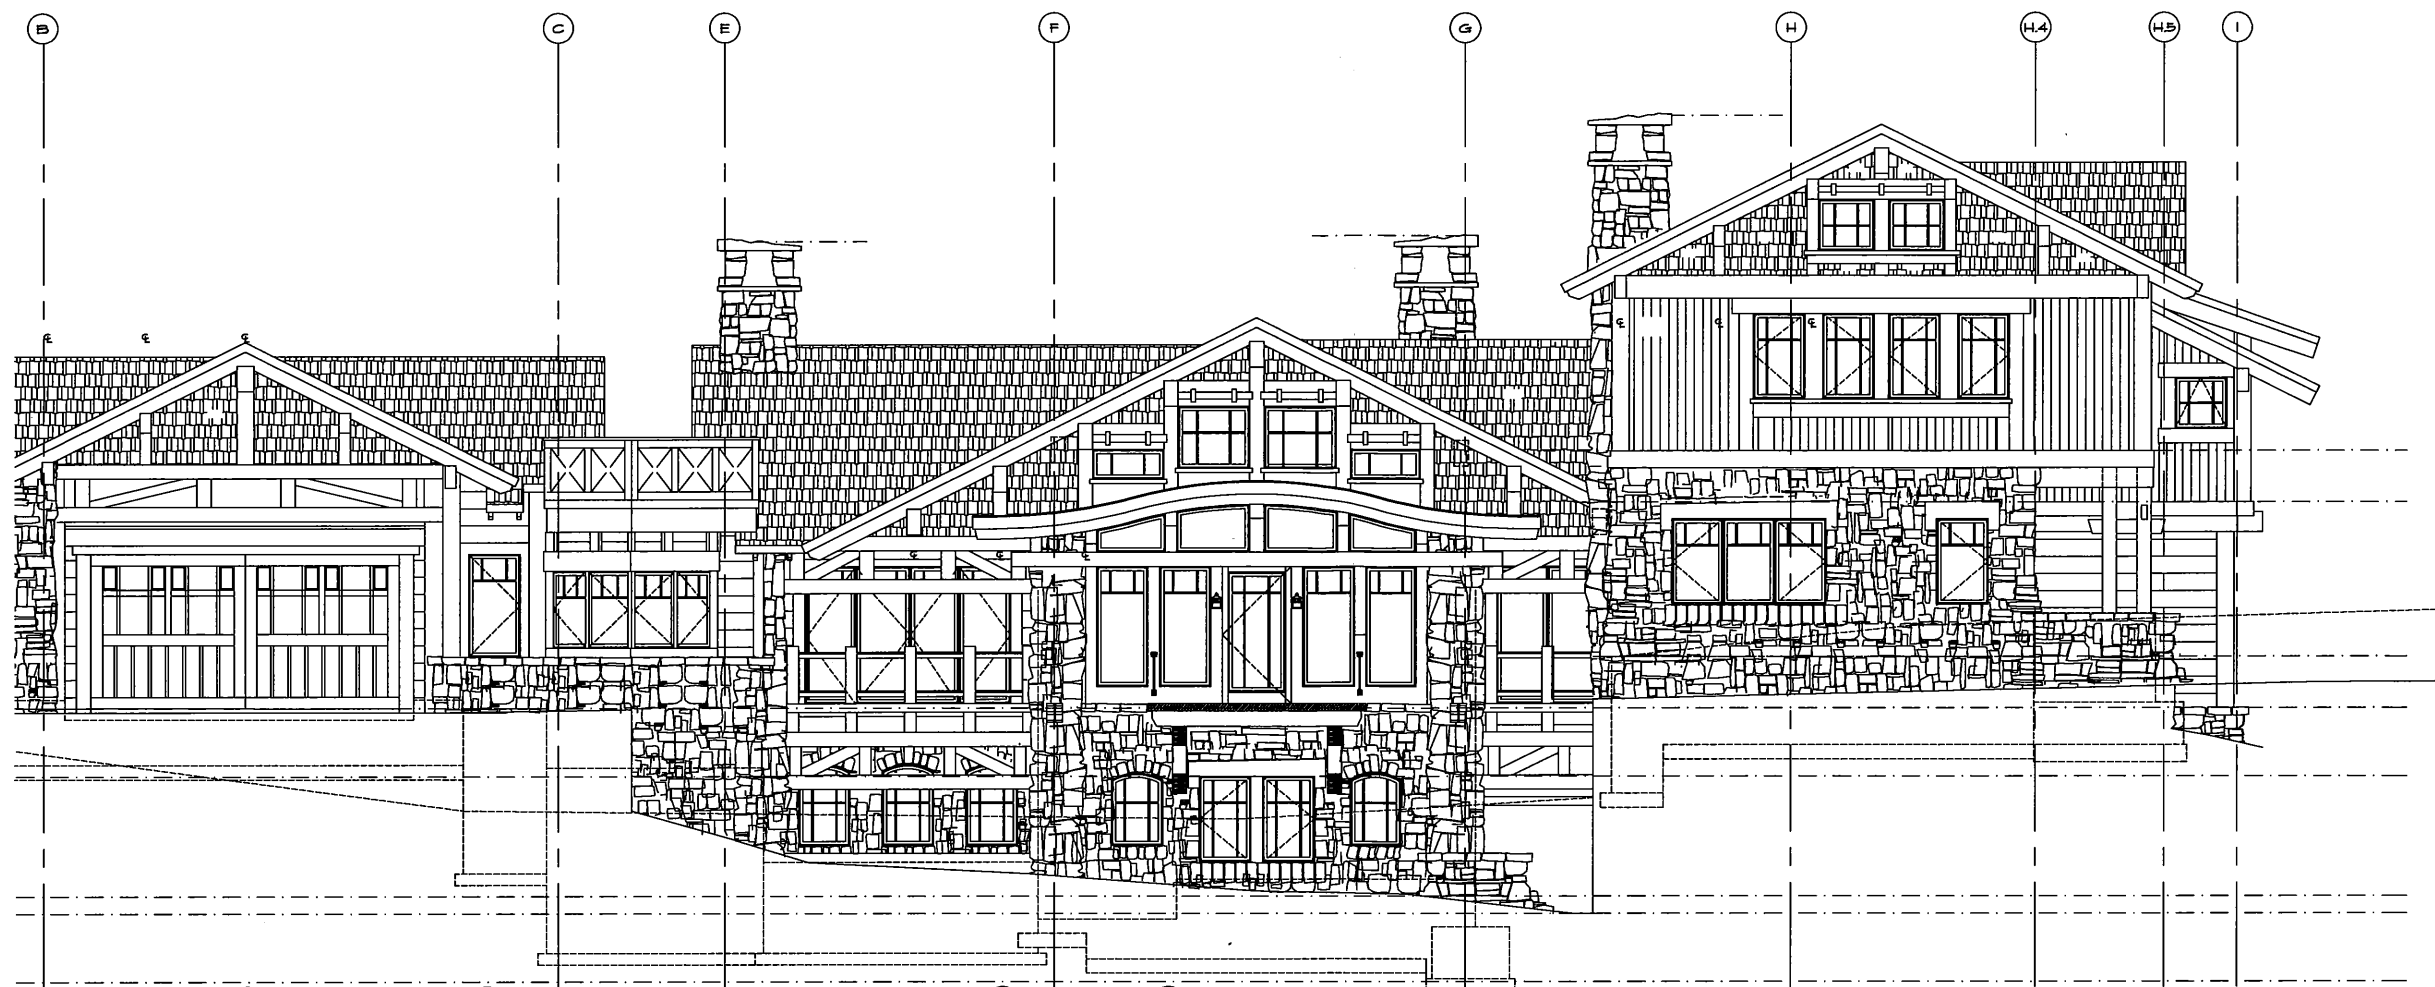

1 SOUTH EAST ELEVATION, PARTIAL
1/4"=1'-0"

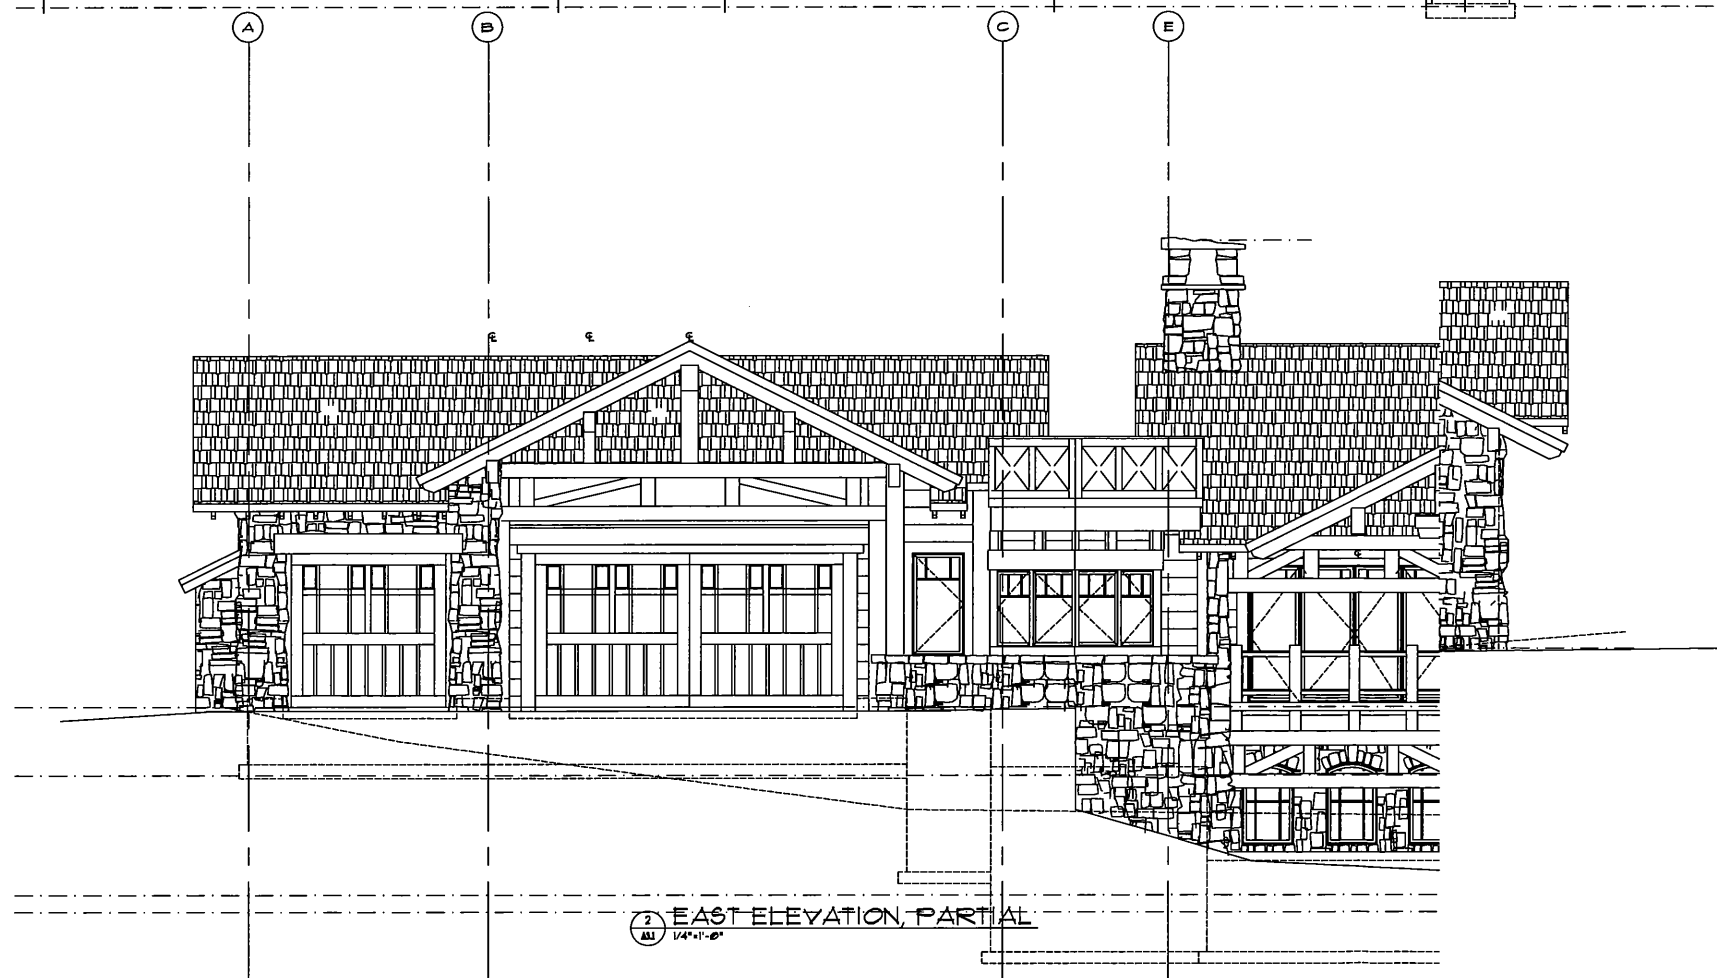

2 EAST ELEVATION, PARTIAL
1/4"=1'-0"

3 SOUTH ELEVATION
1/4"=1'-0"

EXTERIOR MATERIALS KEY

APPLICATION	MATERIAL
F-1 SHINGLE SIDING 1" BUTT	CEDAR
F-2 2" HORIZONTAL SIDING	T&D, RECLAIMED TYSER
F-3 6" VERTICAL SIDING	T&D, RECLAIMED TYSER
F-4 TYSER ACCENTS + TRIMMED	T&D, RECLAIMED TYSER
F-5 STONE	COLORADO MOSS ROCK
R-1 ROOF	CEDAR SHINGLES
R-2 ROOF	COPPER



Vail Architecture group
 A Personal Service Corporation
 Post Office Box 1724
 Vail, CO 81656-7754
 (970) 949-7054
 Fax: (970) 949-4234
 www.vailarch.com
 Licensed Architect
 Dave Shields Landscape Architect
 970.683.4170
 Licensed Engineer
 Marlene R. Howell Engineers, Inc.
 970.249.7788
 Mechanical Engineer
 Charles Pfeiffer
 Structural Engineer
 Douglas Smith

Sheet

Tricoci Residence
Lot 39 Bachelor Gulch
 Eagle County, Colorado

Revisions


Issue Dates:
 08.16.00 Permit
 01.31.01 Architectural Pricing
 Construction Set
 11.08.01- Interior Update
 01.15.05- Consultant Review
 Sheet Title:

Exterior Elevations

Project No:
9910.07
 Sheet No:
A3.2



1 NORTH WEST ELEVATION, PARTIAL
 A32 1/4"=1'-0"

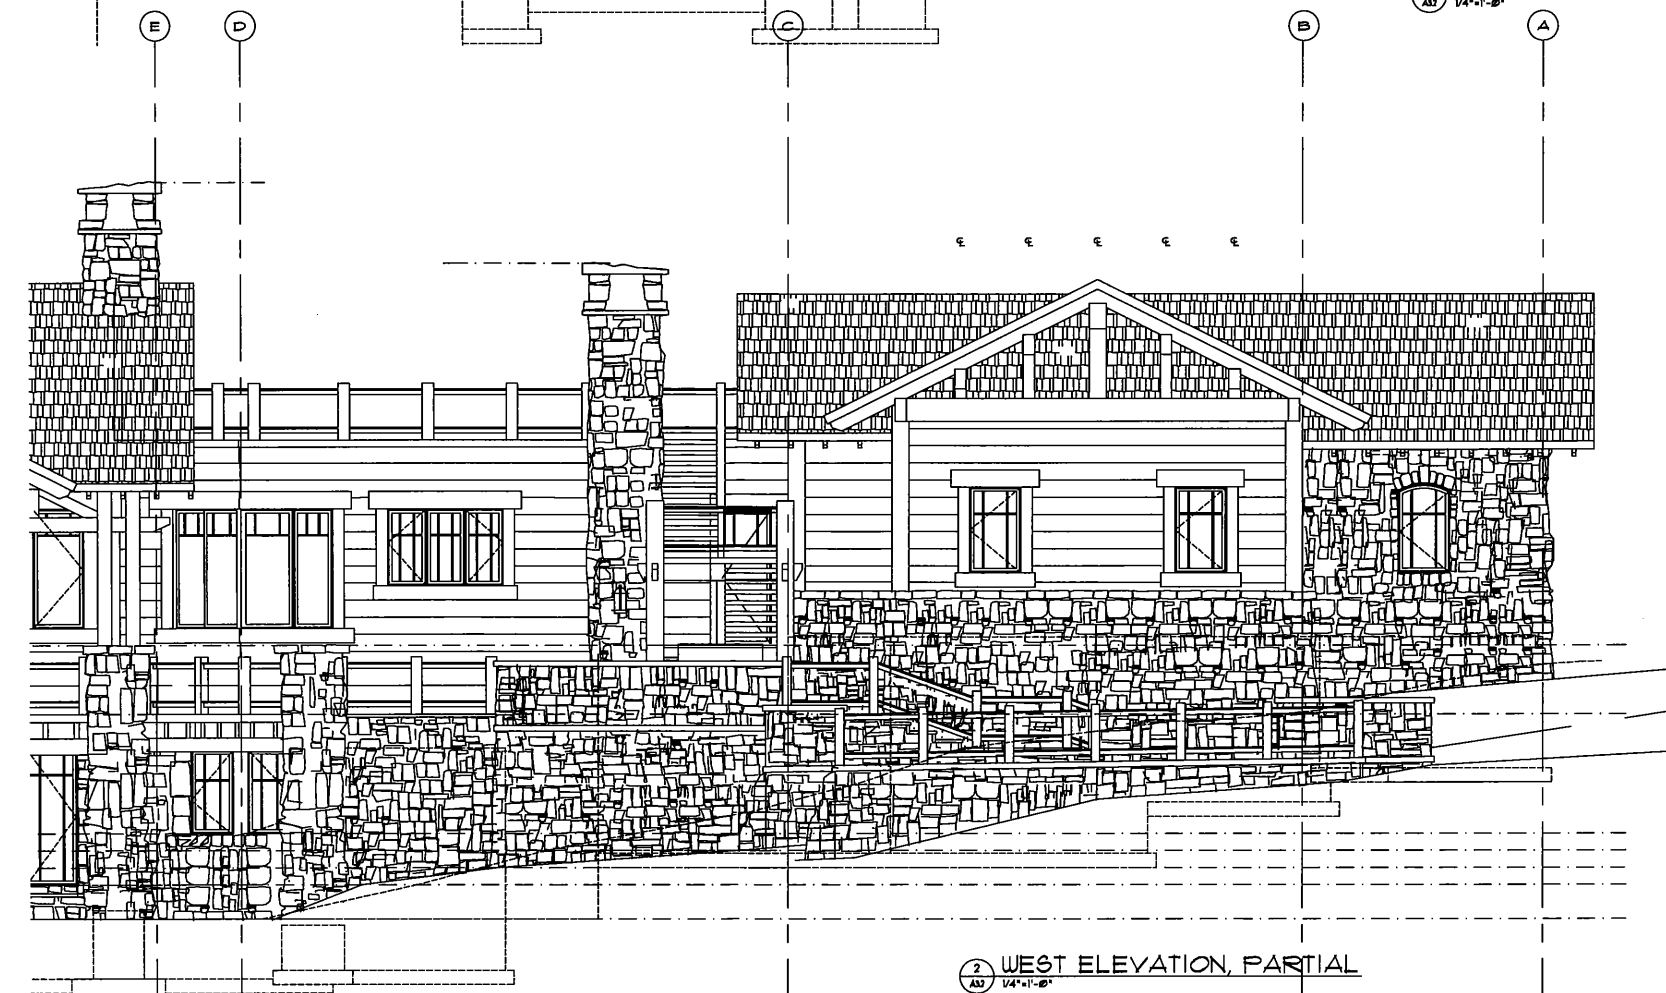

2 WEST ELEVATION, PARTIAL
 A32 1/4"=1'-0"

EXTERIOR MATERIALS KEY

APPLICATION	MATERIAL
F-1 SHINGLE SIDING 1" BUTT	CEDAR
F-2 12" HORIZONTAL SIDING	TBD, RECLAIMED TIMBER
F-3 6" VERTICAL SIDING	TBD, RECLAIMED TIMBER
F-4 TRIMMER ACCENTS & TRIMMED	TBD, RECLAIMED TIMBER
F-5 STONE	COLORADO MOSS ROCK
R-1 ROOF	CEDAR SHINGLES
R-2 ROOF	COPPER



Vail Architecture group
 A Personal Service Corporation
 Post Office Box 1724
 Vail, CO 81657-1724
 (970) 940-7534
 Fax: (970) 940-8234
 Email: info@vailarch.com

License Number:
 Dave Shields Landscape Architect
 570.624.4770

Professional Engineer:
 Morrison & Stewart Engineers, Inc.
 570.940.7726
 Mechanical Engineer:
 Engle-DeWitt
 570.940.7726
 Electrical Engineer:
 Engle-DeWitt
 570.940.7726




Tricoci Residence
Lot 39 Bachelor Gulch
 Eagle County, Colorado



Issue Date:
 08.16.09 Permit
 01.31.01 Architectural Pricing
 Construction Set
 11.08.01- Interiors Update
 01.13.05- Consultant Review
 Sheet Title:

Exterior Elevations


Project No:
 9910.07
 Sheet No:
A3.3

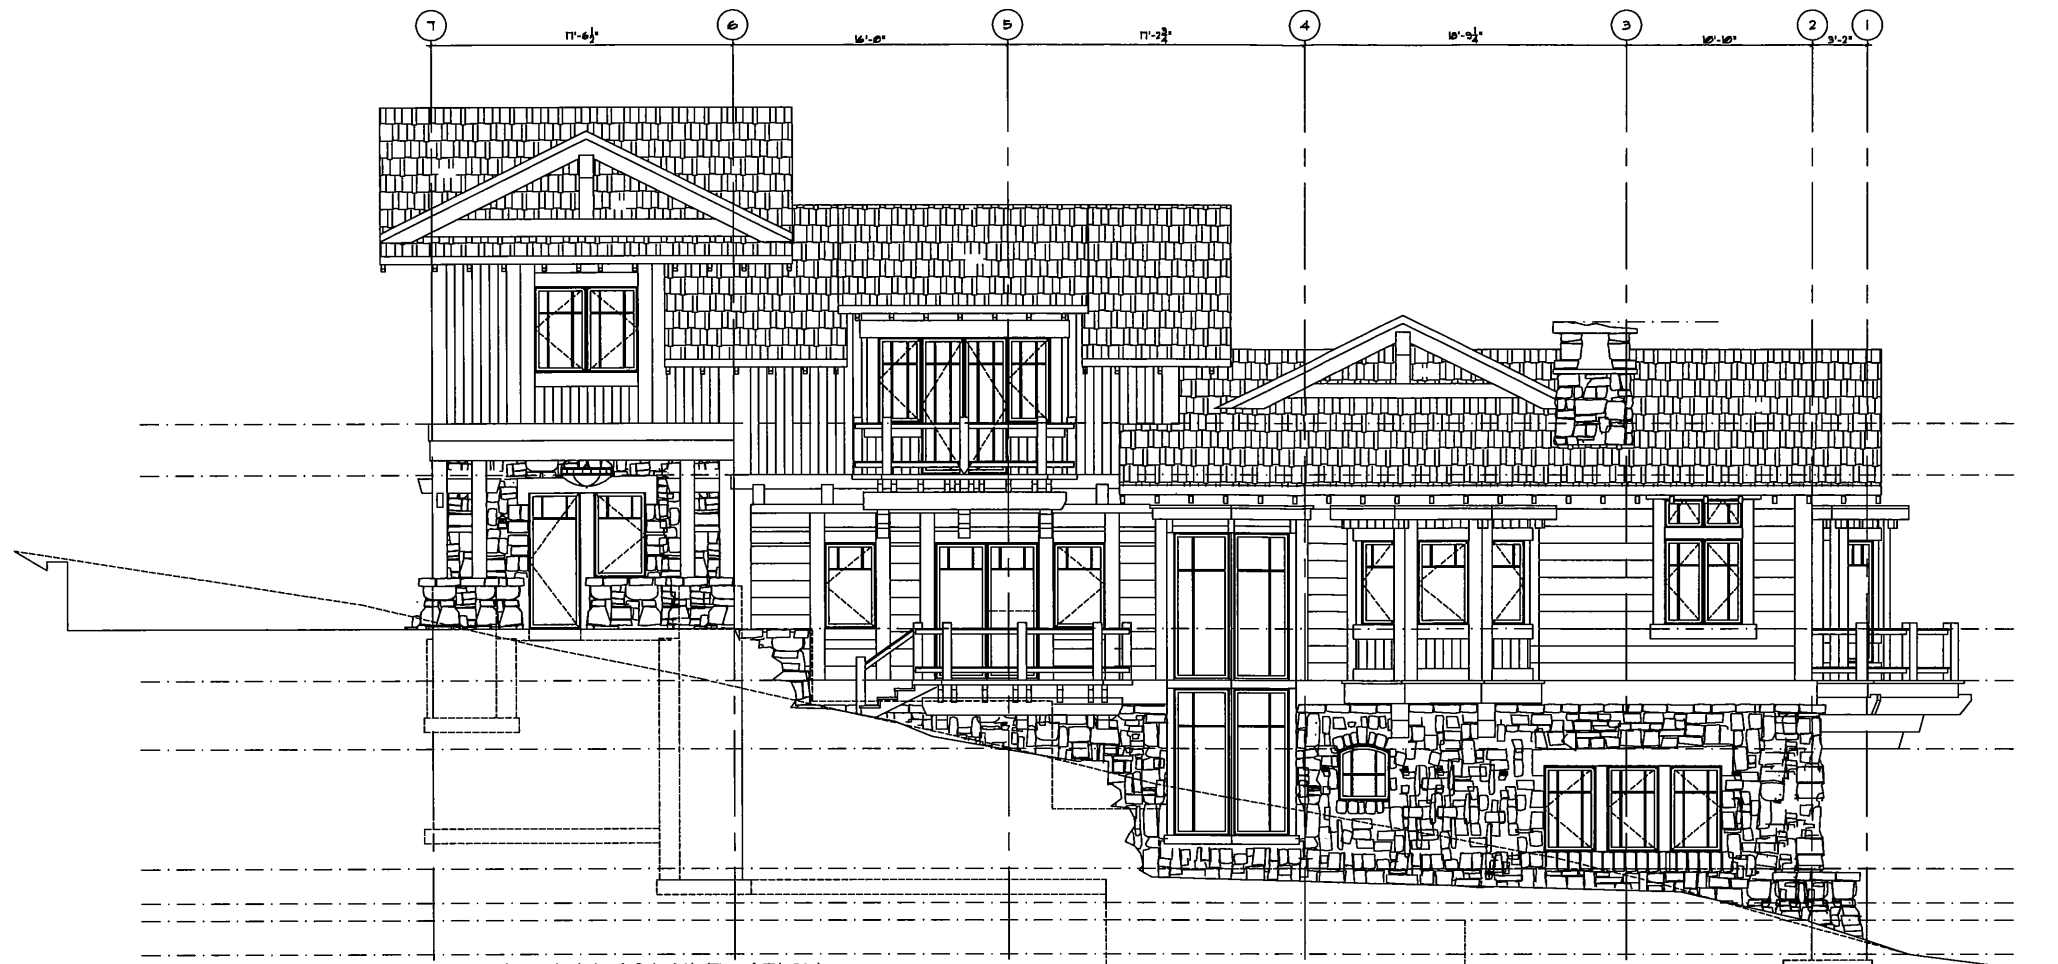

1 NORTH EAST ELEVATION
 A3.3 1/4"=1'-0"

EXTERIOR MATERIALS KEY

APPLICATION	MATERIAL
F-1 SHINGLE SIDING 1" BUTT	CEDAR
F-2 12" HORIZONTAL SIDING	TBD, RECLAIMED TIMBER
F-3 6" VERTICAL SIDING	TBD, RECLAIMED TIMBER
F-4 TIMBER ACCENTS & TRUSSES	TBD, RECLAIMED TIMBER
F-5 STONE	COLORADO MOSS ROCK
R-1 ROOF	CEDAR SHINGLES
R-2 ROOF	COPPER

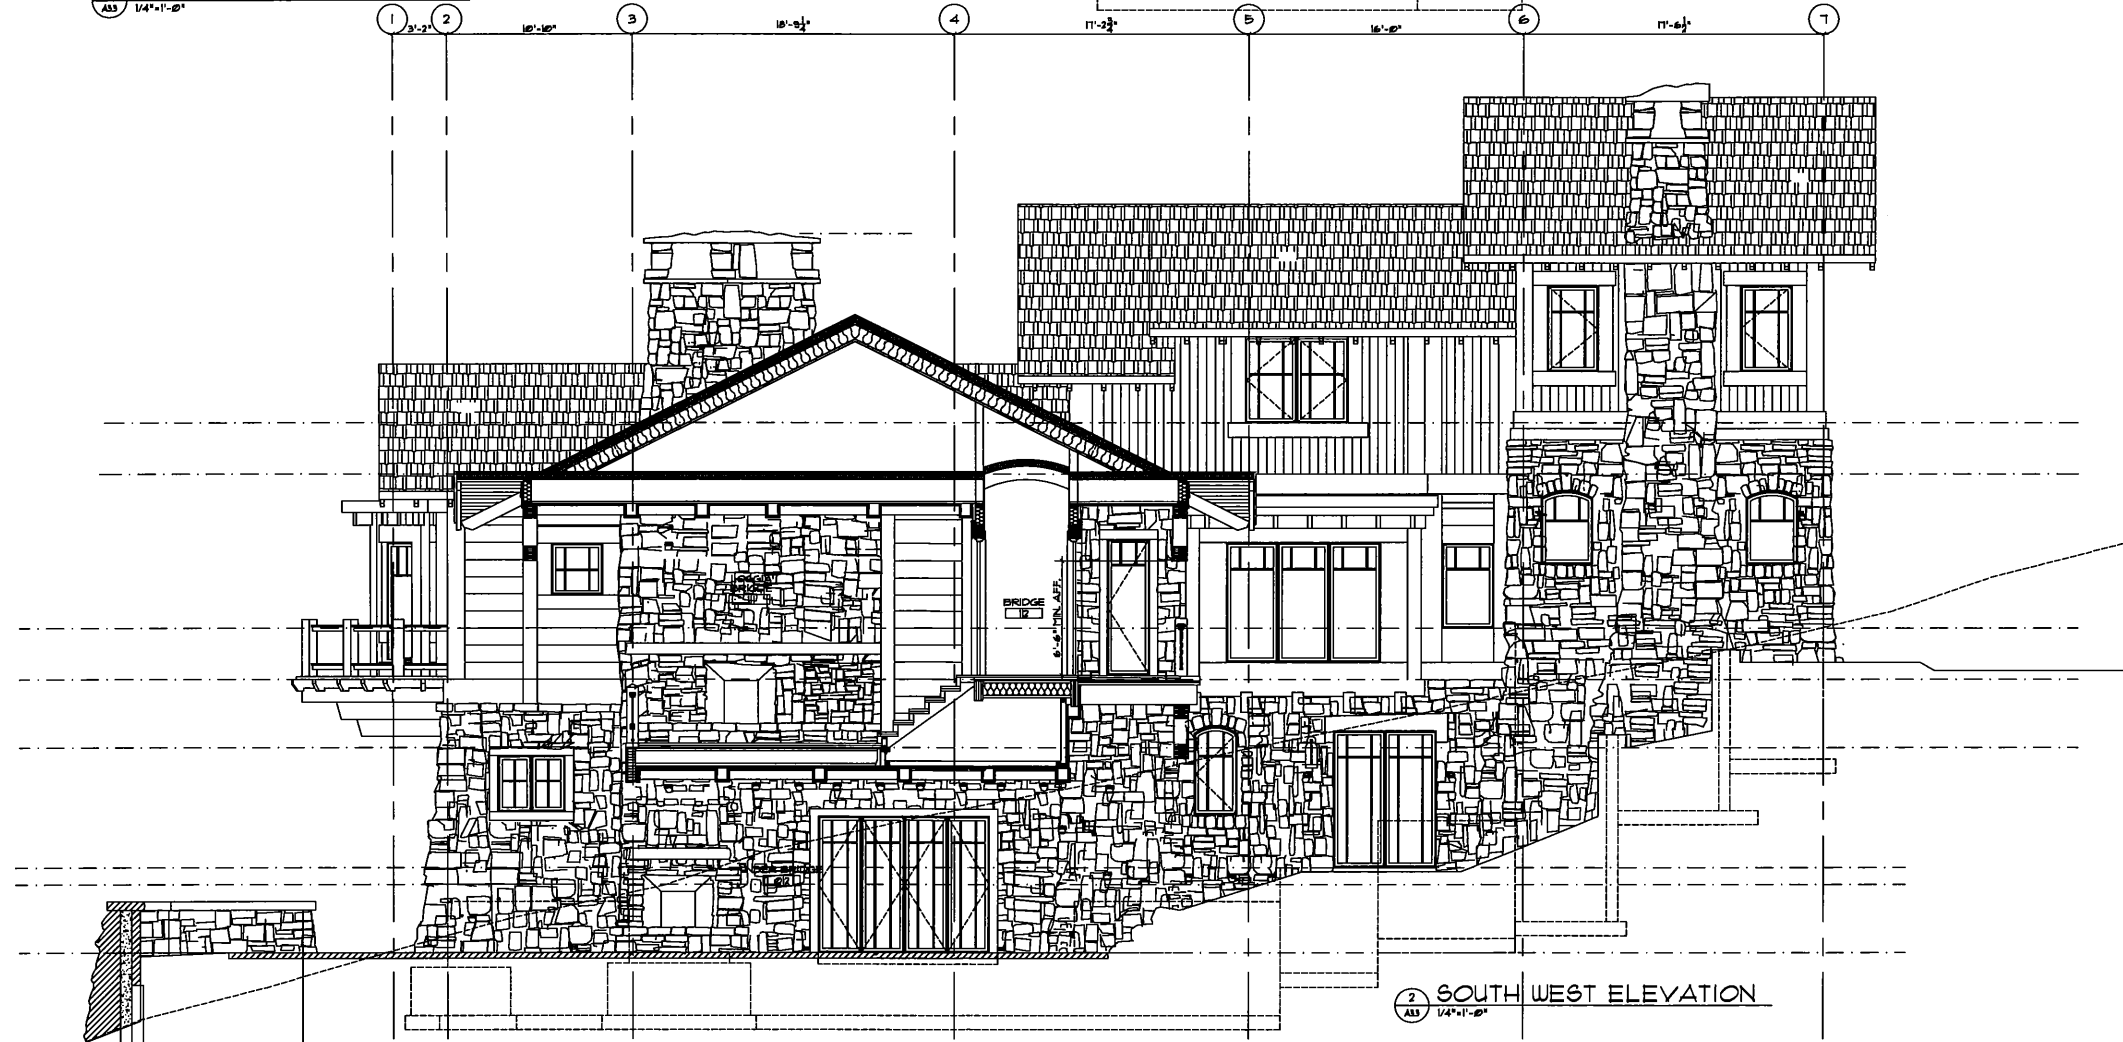

2 SOUTH WEST ELEVATION
 A3.3 1/4"=1'-0"

