


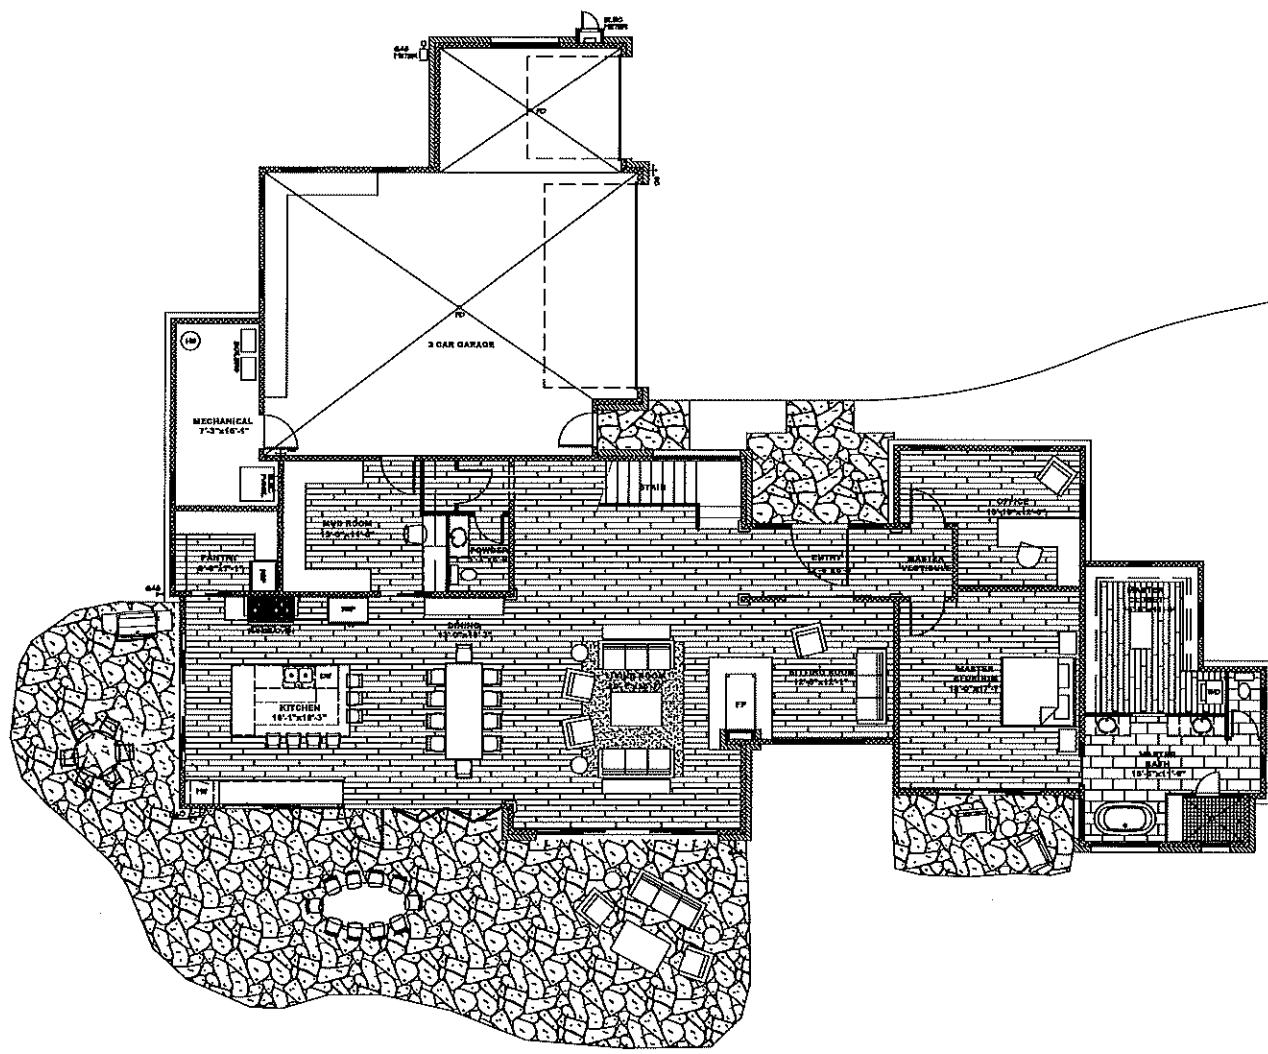



**MAIN LEVEL FLOOR PLAN**

 

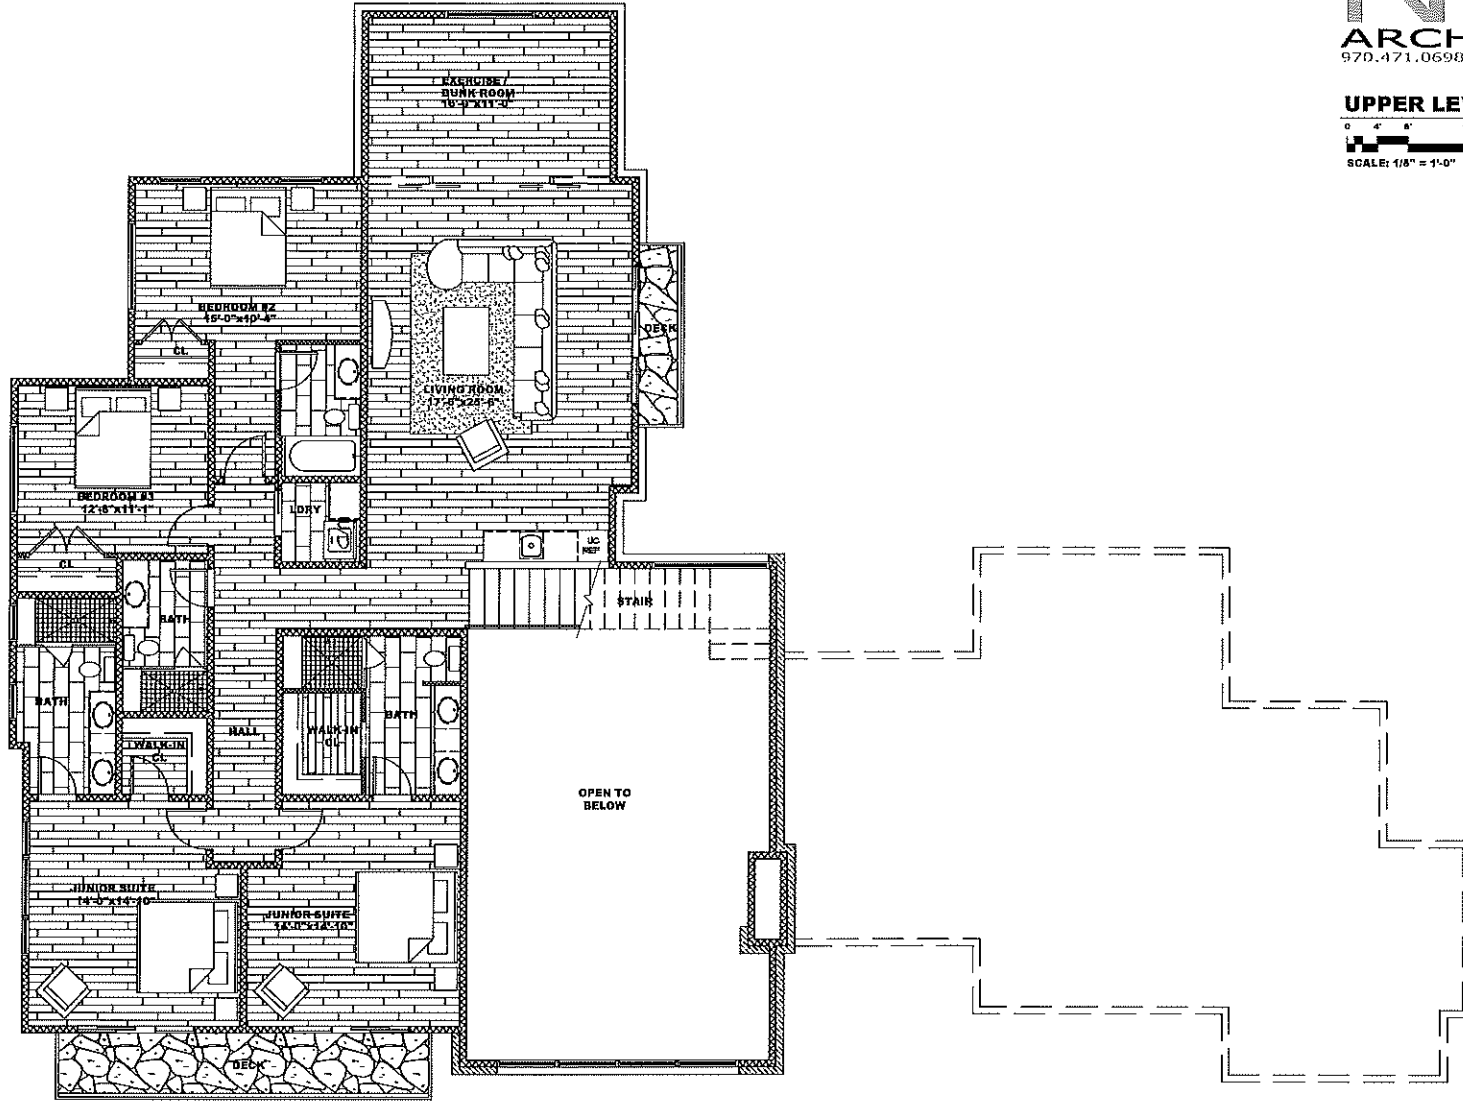


**UPPER LEVEL FLOOR PLAN**

 

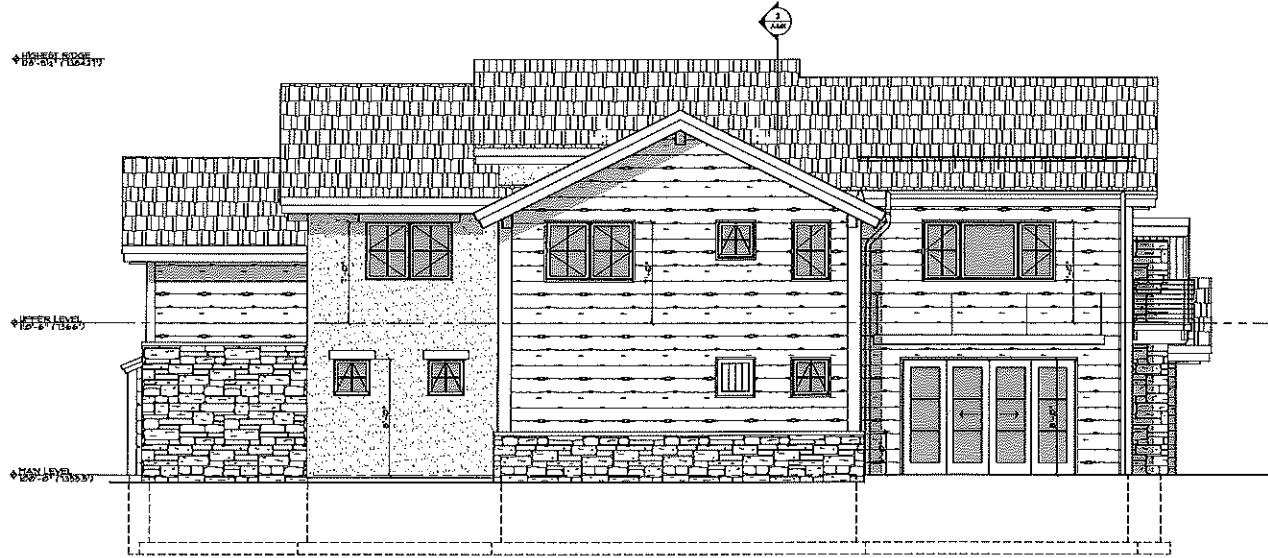

1 SOUTH-WEST ELEVATION  
SCALE: 1/4" = 1'-0"

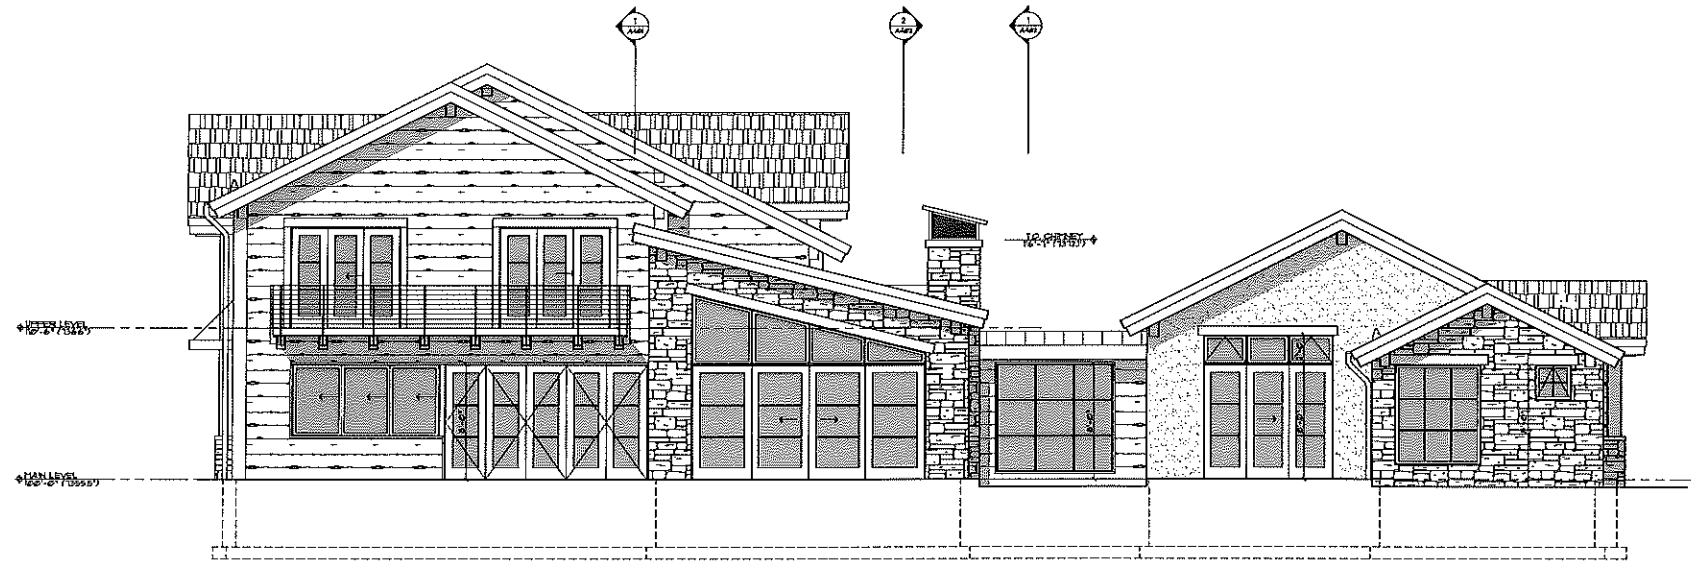

2 SOUTH-EAST ELEVATION  
SCALE: 1/4" = 1'-0"



**Webe Residence**  
 Lot 22, Filing 10, Arrowhead  
 Edwards, Colorado

**Job#:**  
 2016-021

**Issued:**  
 Rev. 08/8/2016 - 06/15/2017  
 Rev. 08/8/2016 - 03/10/2017  
 Final 08/8 - 02/28/2017



**Dwg. Name:**  
 Building Elevations

Revision	No.	Date
	1	05/17/2017
	2	05/17/2017
	3	05/17/2017
	4	05/17/2017
	5	05/17/2017
	6	05/17/2017
	7	05/17/2017

**Sheet**  
 A301



**NORTH-EAST ELEVATION**

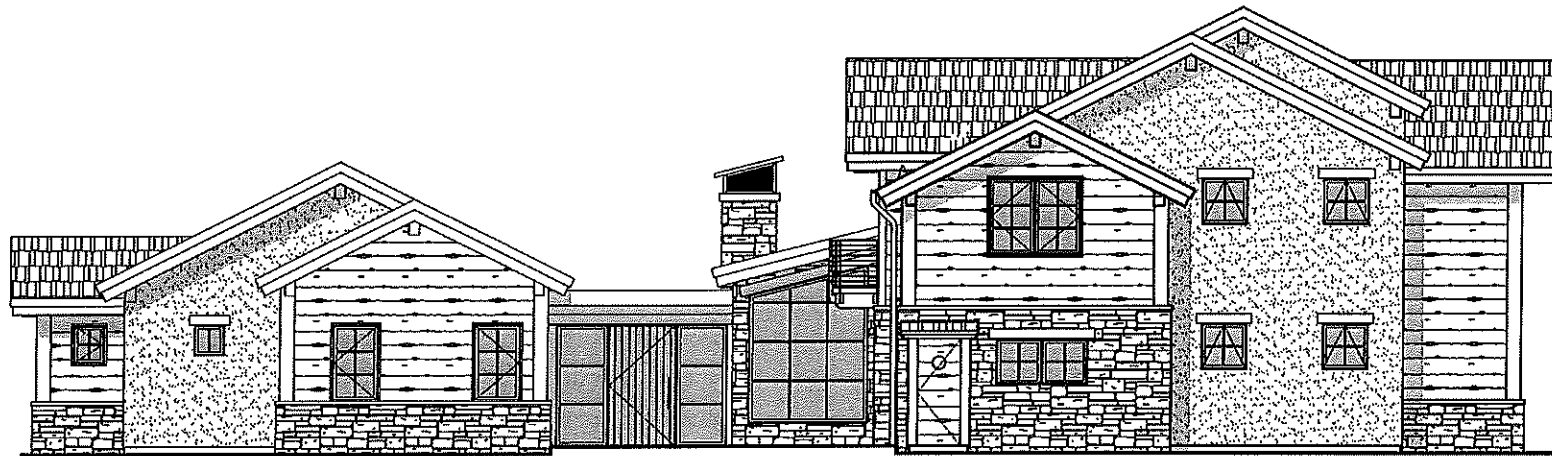 

**NORTH-WEST ELEVATION**

