

MAIN LEVEL FLOOR PLAN
1/4" = 1'-0"

DAYTON RESIDENCE

LOT 10, BLOCK 2
VAIL VILLAGE 3RD FILING
VAIL, COLORADO

k . h . w e b b
a r c h i t e c t s . p c


710 WEST LONGBROOK CIRCLE - UNIT A, VAIL, CO 81657
970.471.2390 970.471.2690

PROJECT: 2519
DRAWN BY: MA
DATE: 05.22.07
REVISIONS:
PERMIT 06.14.07
CD 08.31.07
11.28.07

MAIN LEVEL
DIMENSION

A022



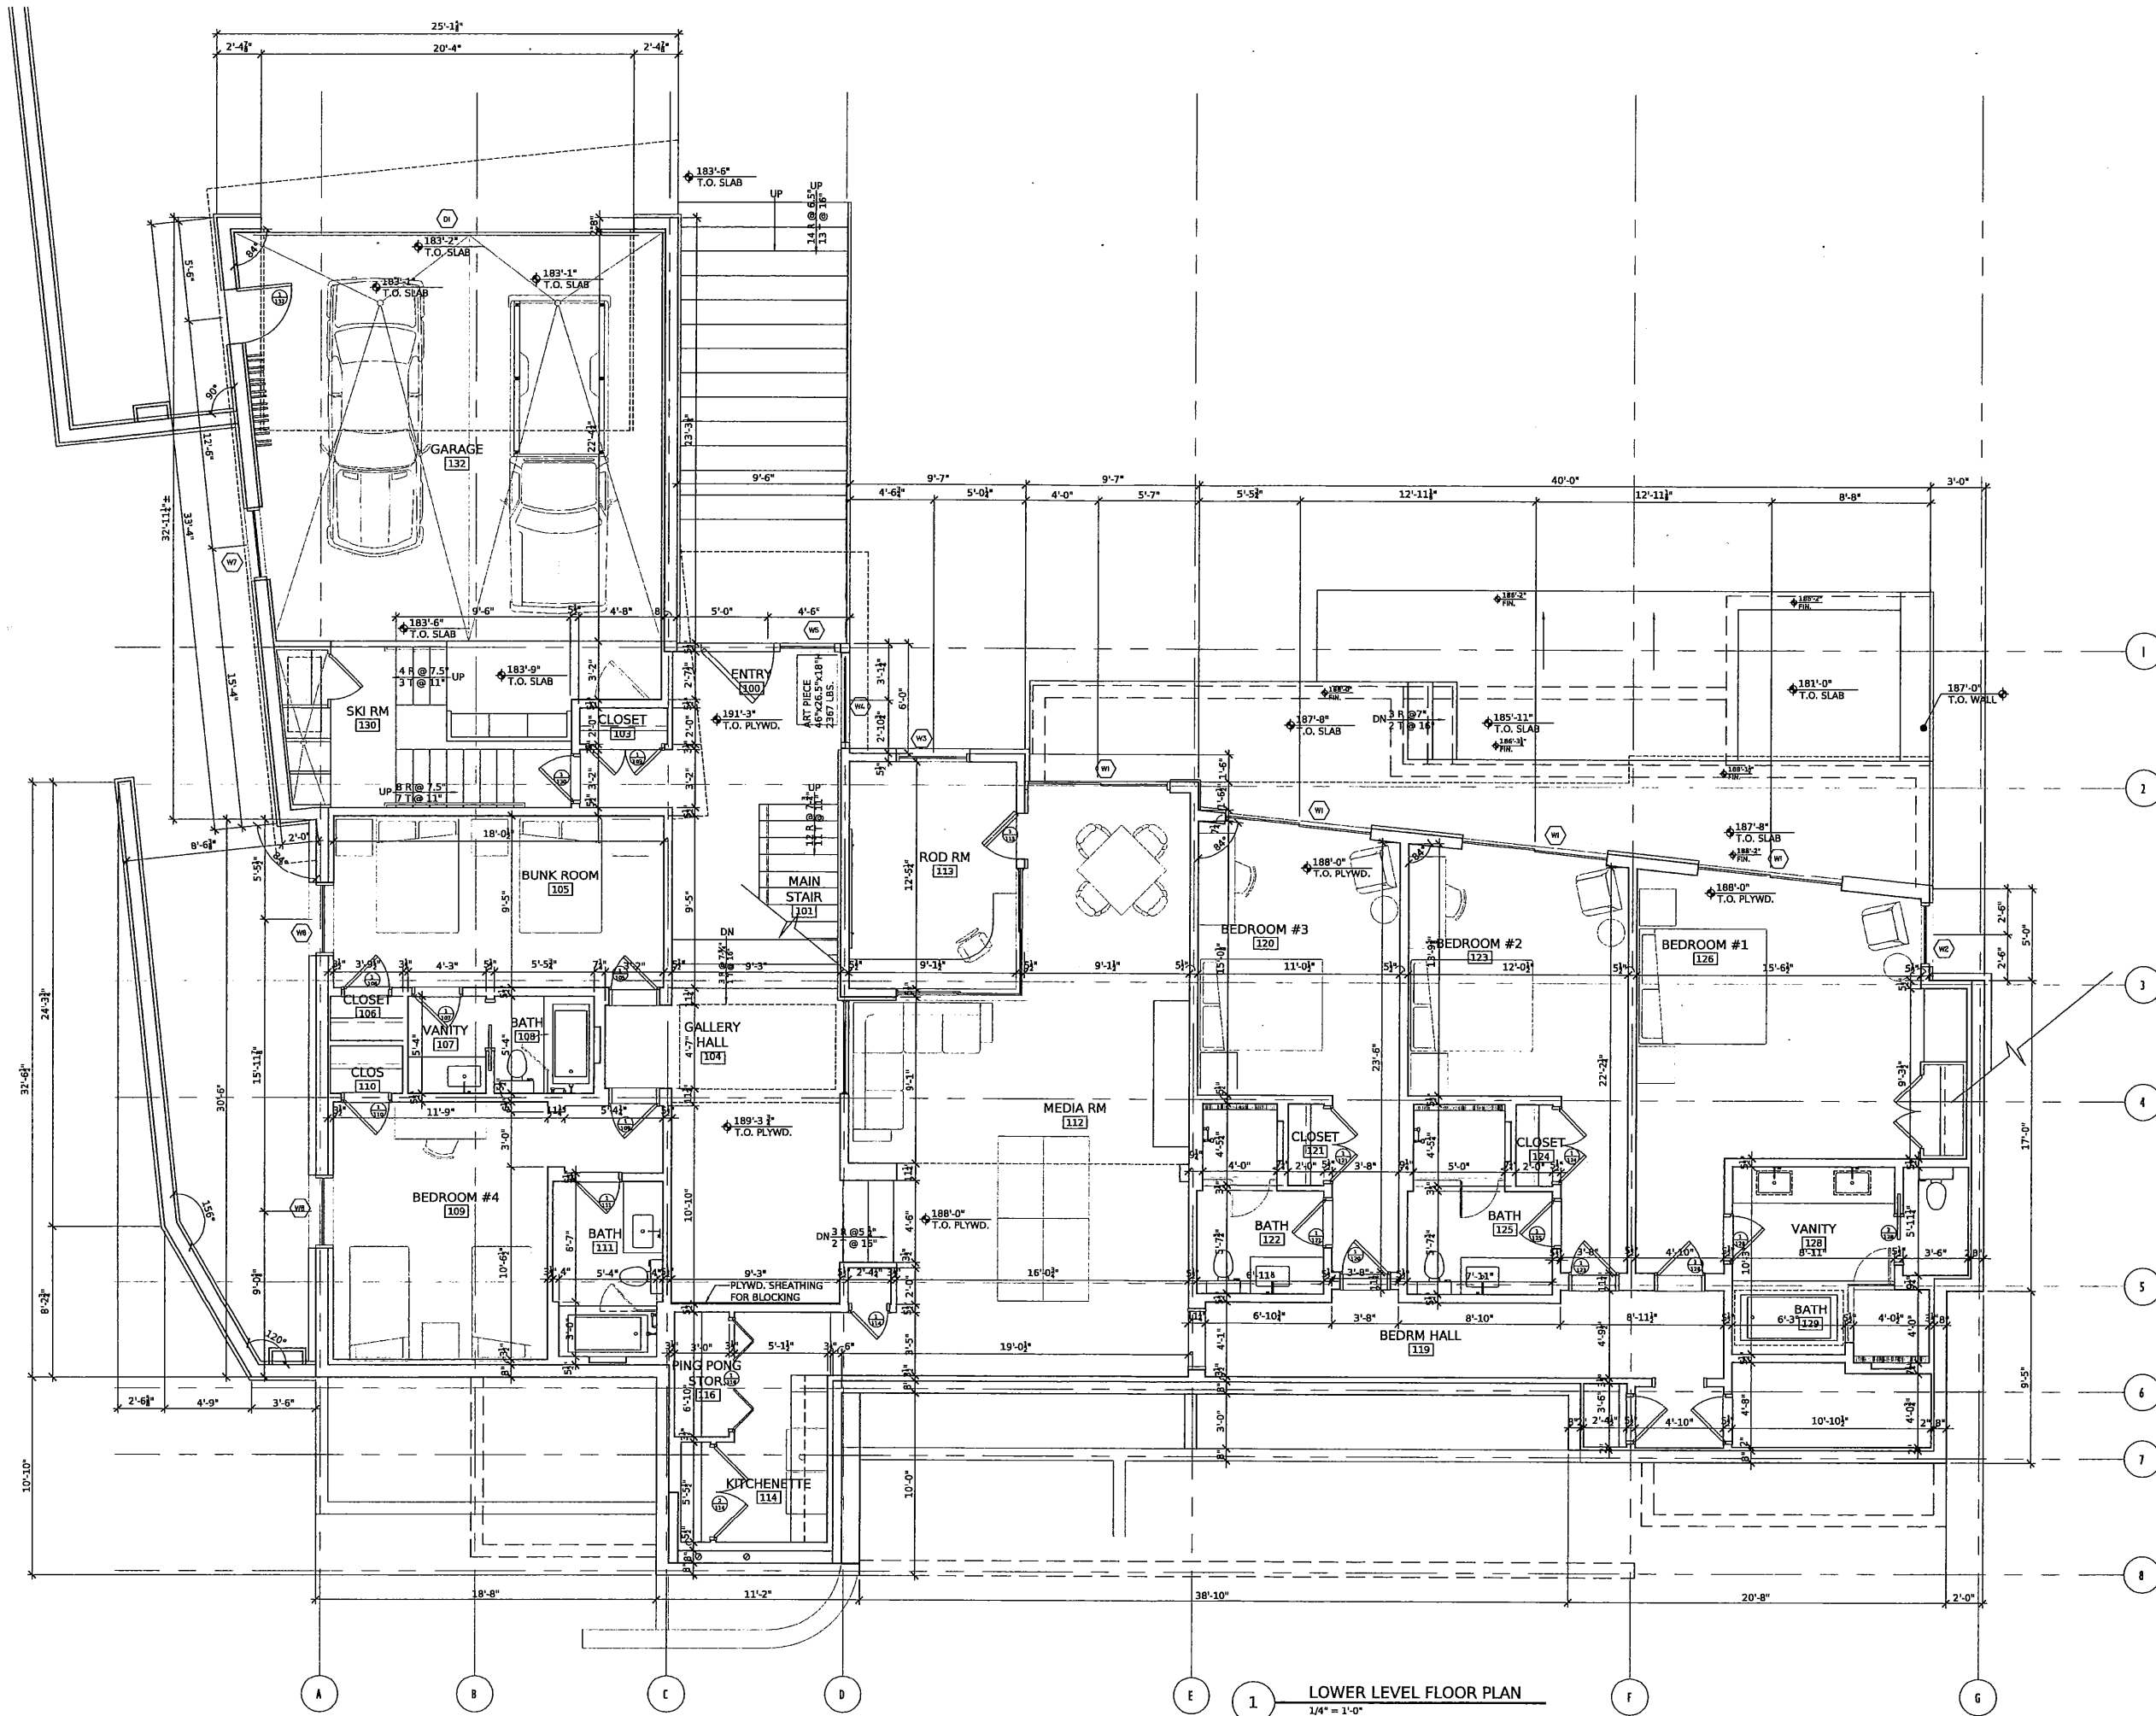

LOWER LEVEL FLOOR PLAN

1/4" = 1'-0"



DAYTON RESIDENCE

k . h . w e b b
a r c h i t e c t s . p c

LOT 10, BLOCK 2
VAIL VILLAGE 3RD FILING
VAIL, COLORADO


PROJECT: 2519
DRAWN BY: MA
DATE: 05.22.07

REVISIONS:
PERMIT 06.14.07
CD 08.31.07
11.28.07

LOWER LEVEL
DIMENSION

A021

710 WEST LONGHEAD CIRCLE, UNIT A, VAIL, CO 81657
970.471.2990 970.471.2950

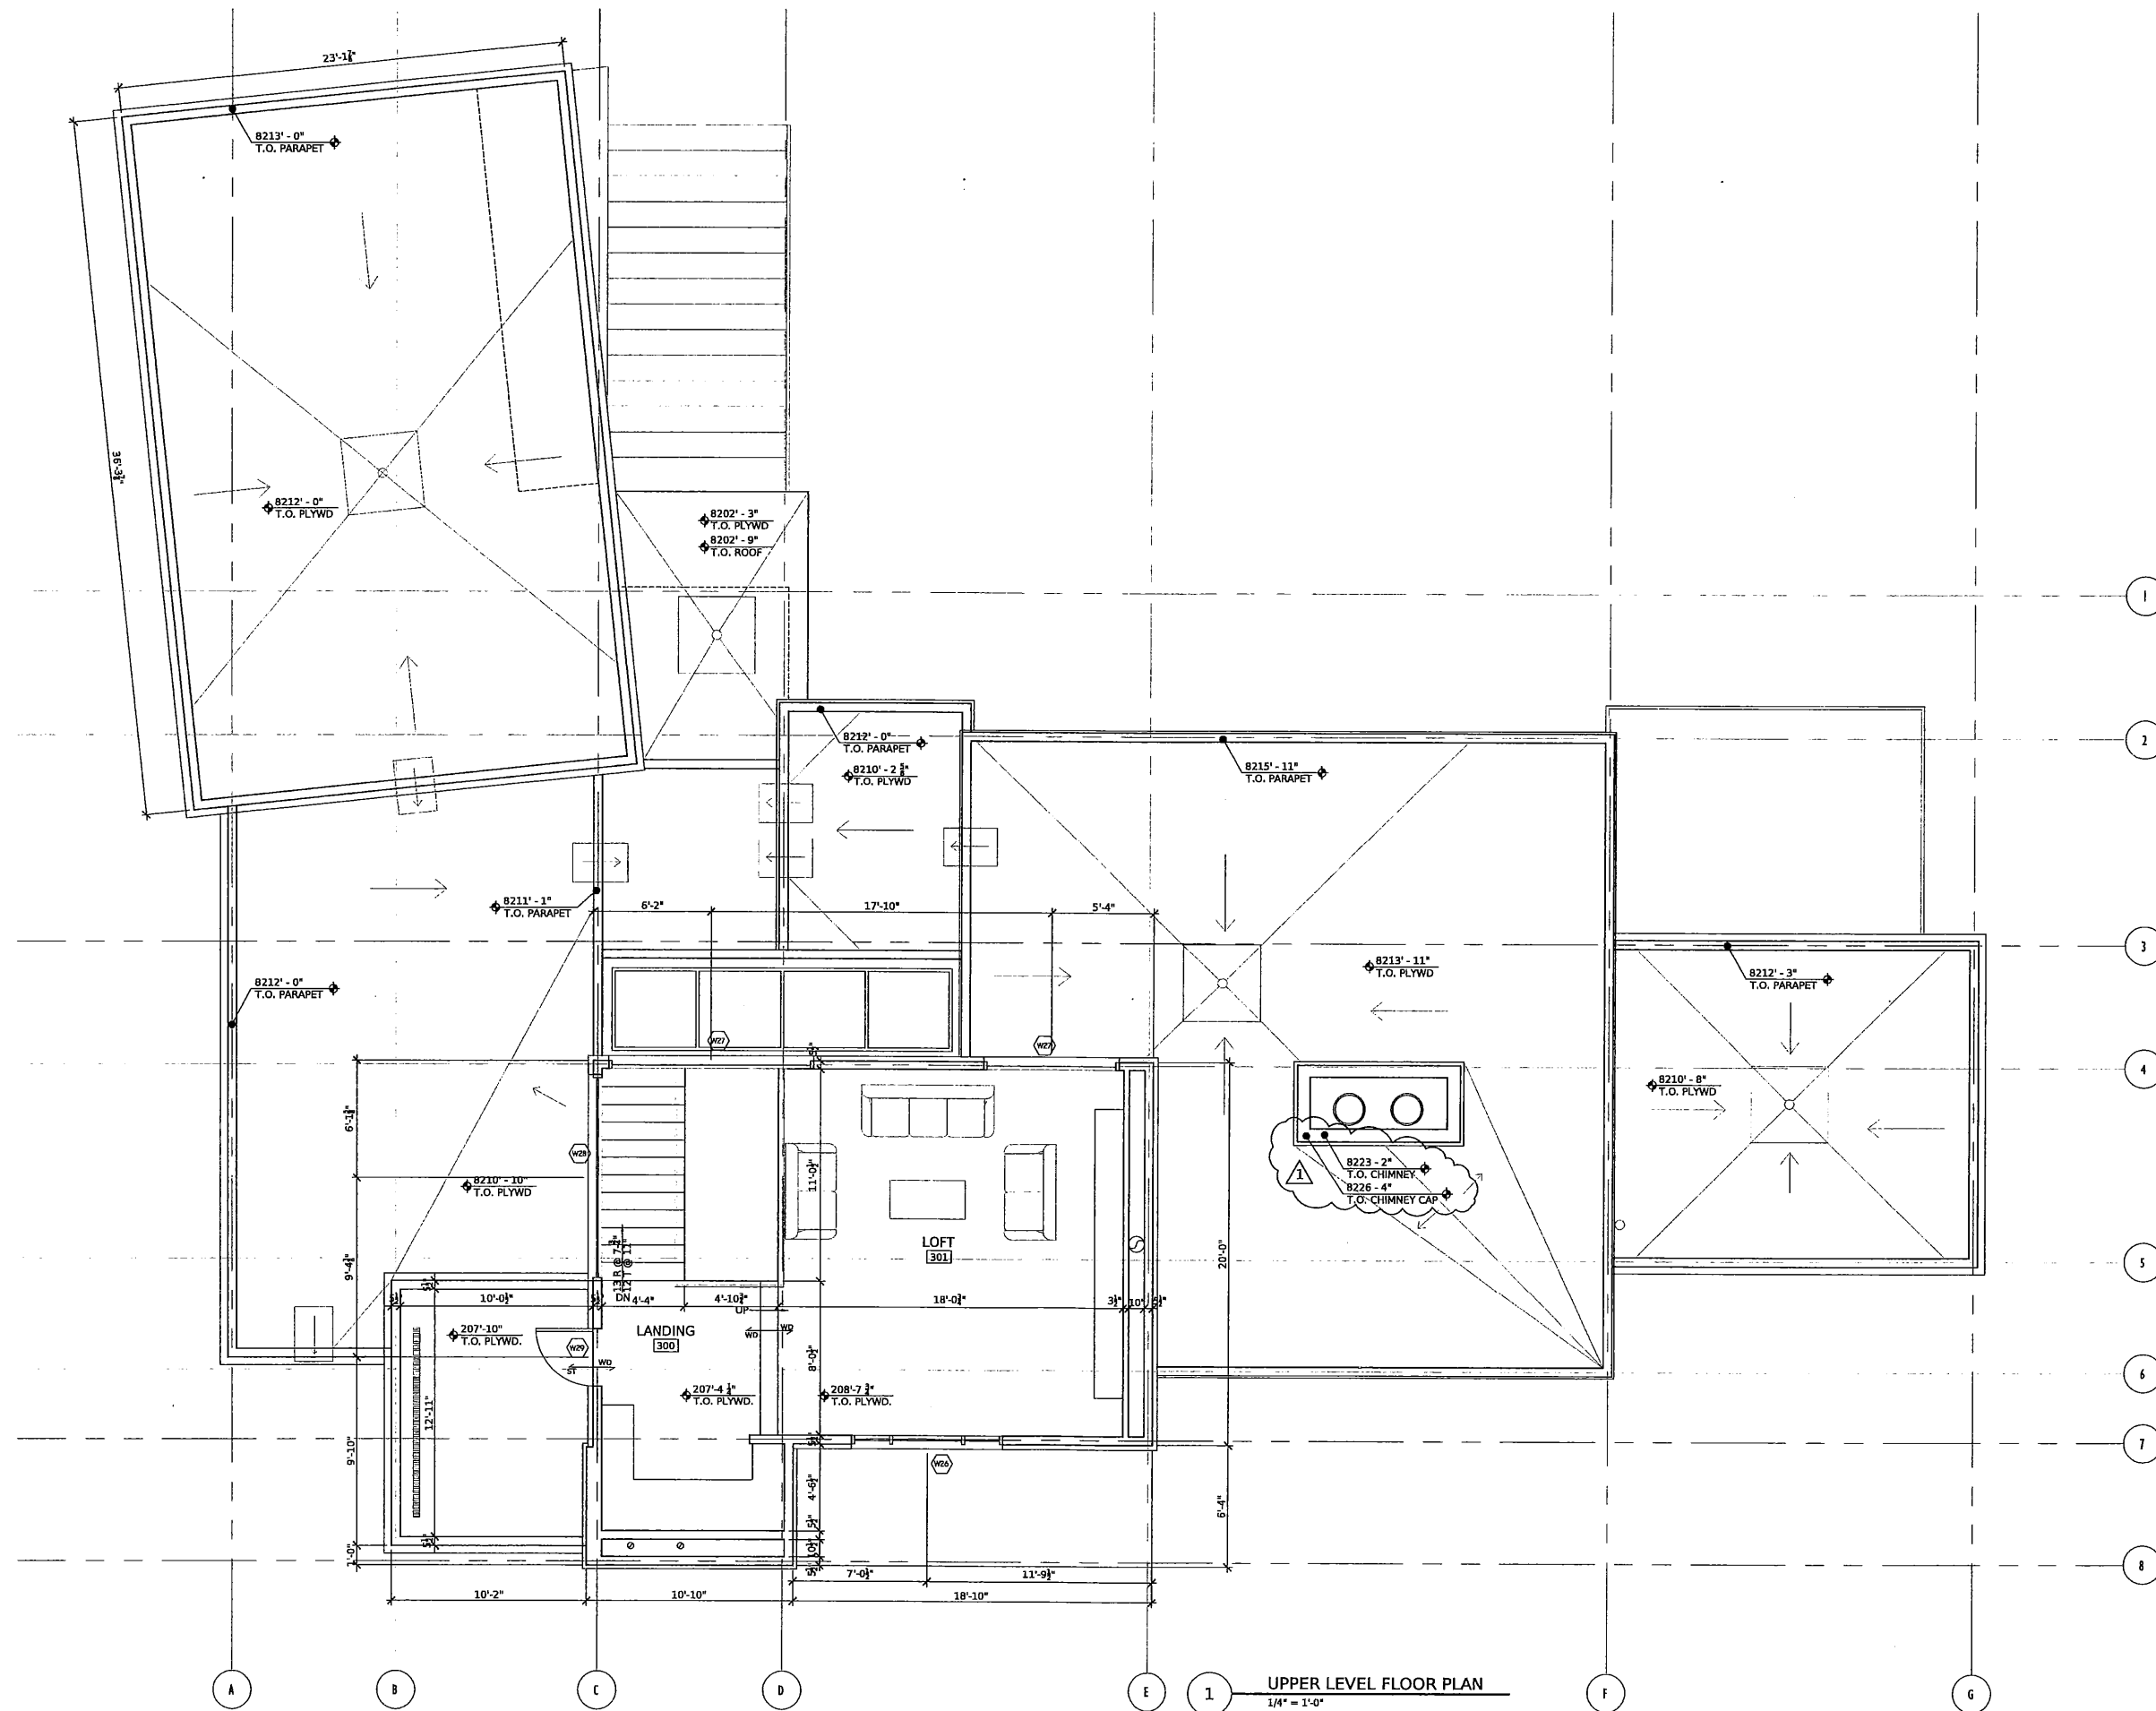

UPPER LEVEL FLOOR PLAN
1/4" = 1'-0"

DAYTON RESIDENCE

LOT 10, BLOCK 2
VAIL VILLAGE 3RD FILING
VAIL, COLORADO

k . h . w e e b
a r c h i t e c t s . p c

710 WEST WINDSHED CIRCLE, UNIT A, VAIL, CO 81457
970.477.2390 970.477.2349

PROJECT: 2519
DRAWN BY: MA
DATE: 05.22.07

REVISIONS:
PERMIT 06.14.07
CD 8.31.07
11.28.07

UPPER LEVEL
DIMENSION

A023

