



NORTH ELEVATION

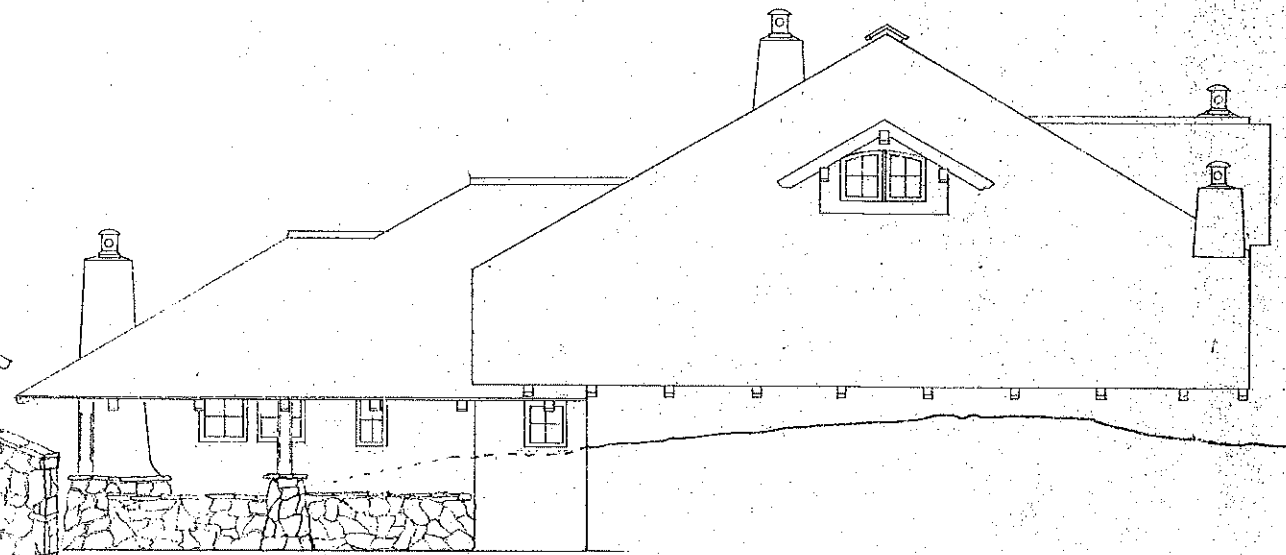

WEST ELEVATION

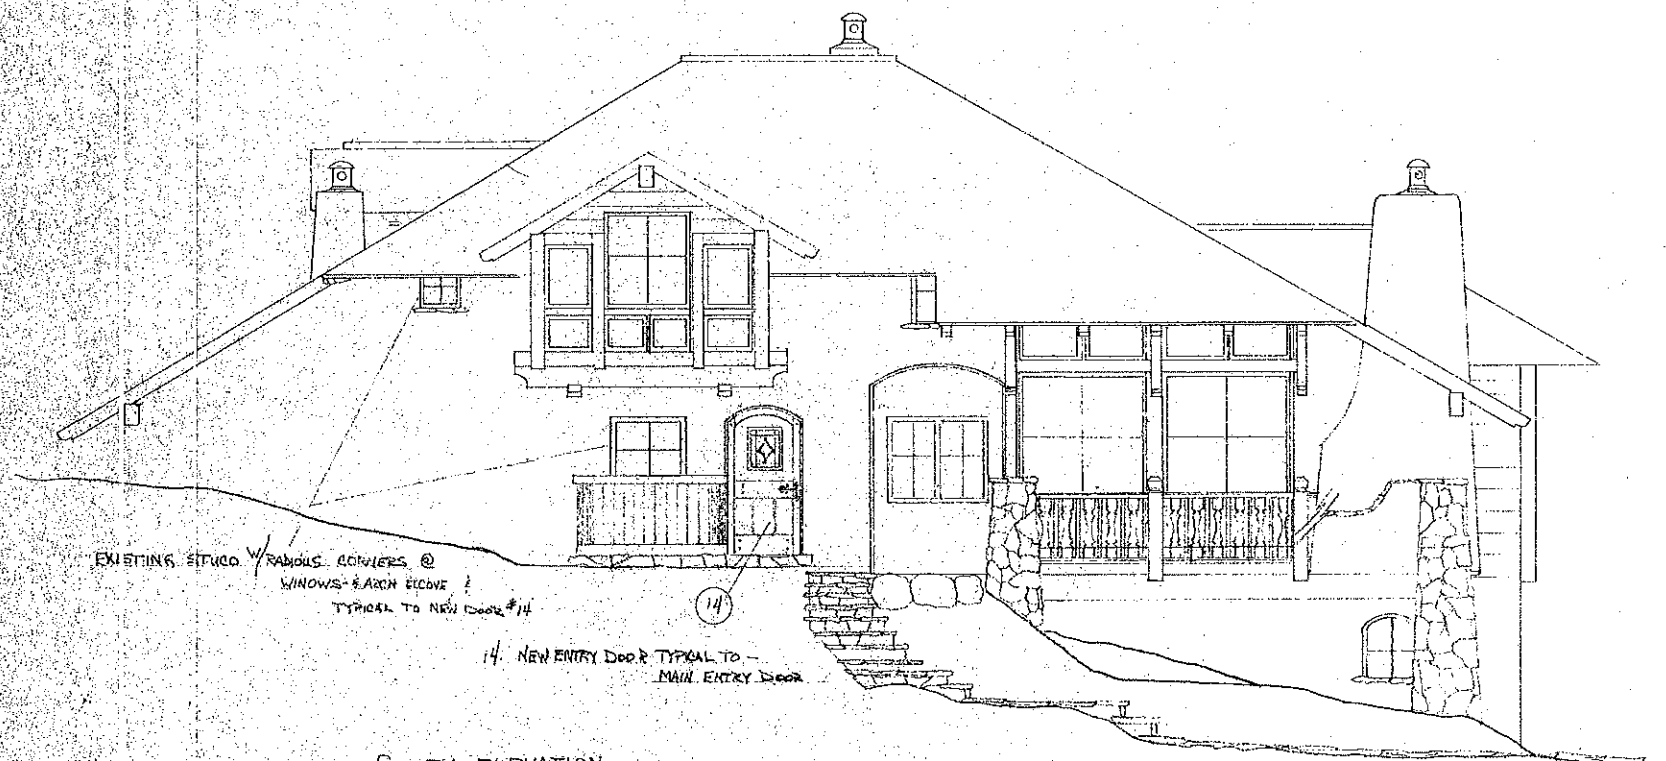

SOUTH ELEVATION

EXISTING STUCCO & RABBIT ROOFERS @  
WINDOWS & ARCH ELEVATIONS  
TYPICAL TO NEW DOOR #14

14. NEW ENTRY DOOR TYPICAL TO  
MAIN ENTRY DOOR

SCALE 1/4" = 1'-0"

E. SORIANO RESIDENCE  
41 HIGHLINE DR. - WCC -  
B.C. AYON, CO.  
REVISED 2-5-75