


131 Beaver Creek Drive | Beaver Creek Resort

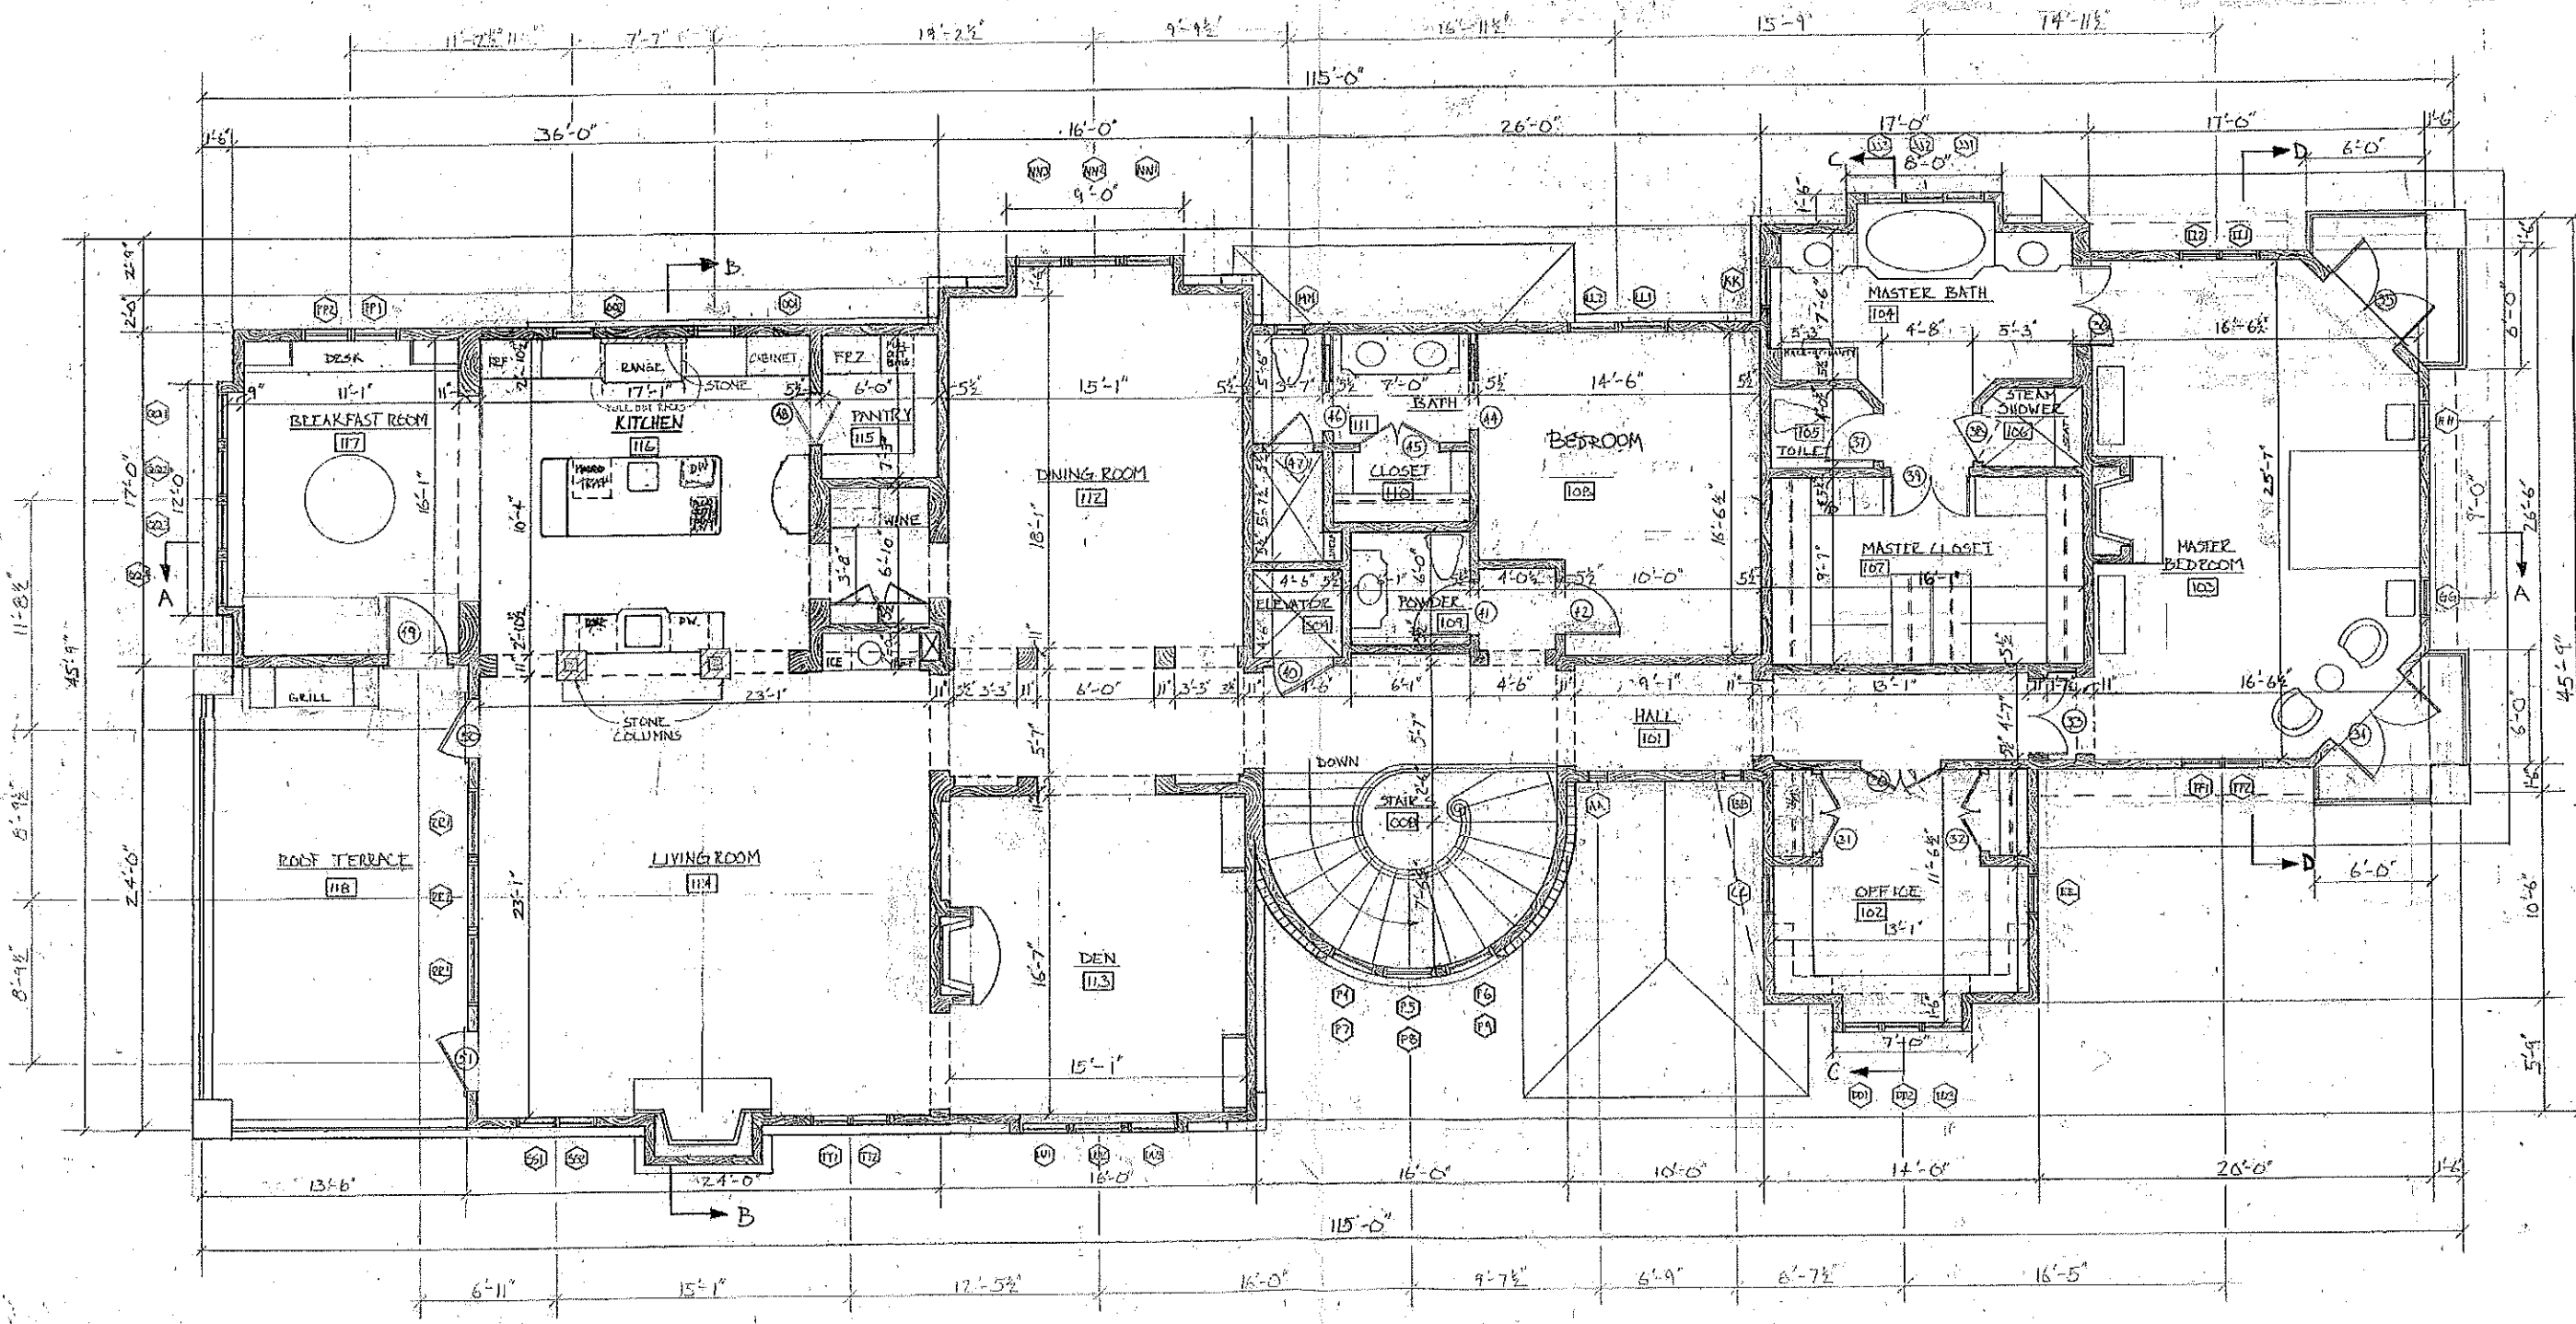

dh
DAVID HAASE ASSOCIATES
ARCHITECTS
131 BEAVER CREEK DRIVE, BEAVER CREEK, COLORADO 81624
PH: 970.253.4100 FAX: 970.253.4101

REVISIONS:

01	03	MAY 2006	04	25	JULY 2006
02	04	MAY 2006	05	16	AUG 2006
03	05	JUNE 2006	06	14	SEPT 2006
04	06	JULY 2006	07	22	FEB 2007
05	07	JULY 2006	08	23	JULY 2007
06	08	MAY 2007	09	25	SEPT 2007
07	09	SEPT 2007	10	01	DEC 2007

Prepared for: JIM & ALIENE FRASER
SECOND FLOOR PLAN


These floorplans and elevations are for marketing purposes only. Exact measurements and scaling are neither confirmed nor implied. Prospective buyers should verify any and all measurements as built.

Scale:
1/4" = 1'-0"

A2

131 Beaver Creek Drive | Beaver Creek Resort

DAVID HAASE ASSOCIATES
 477 GRANDVIEW DRIVE, FORT LAUDERDALE, FLORIDA 33309
 PH: 352-433-1100 FAX: 352-433-1101

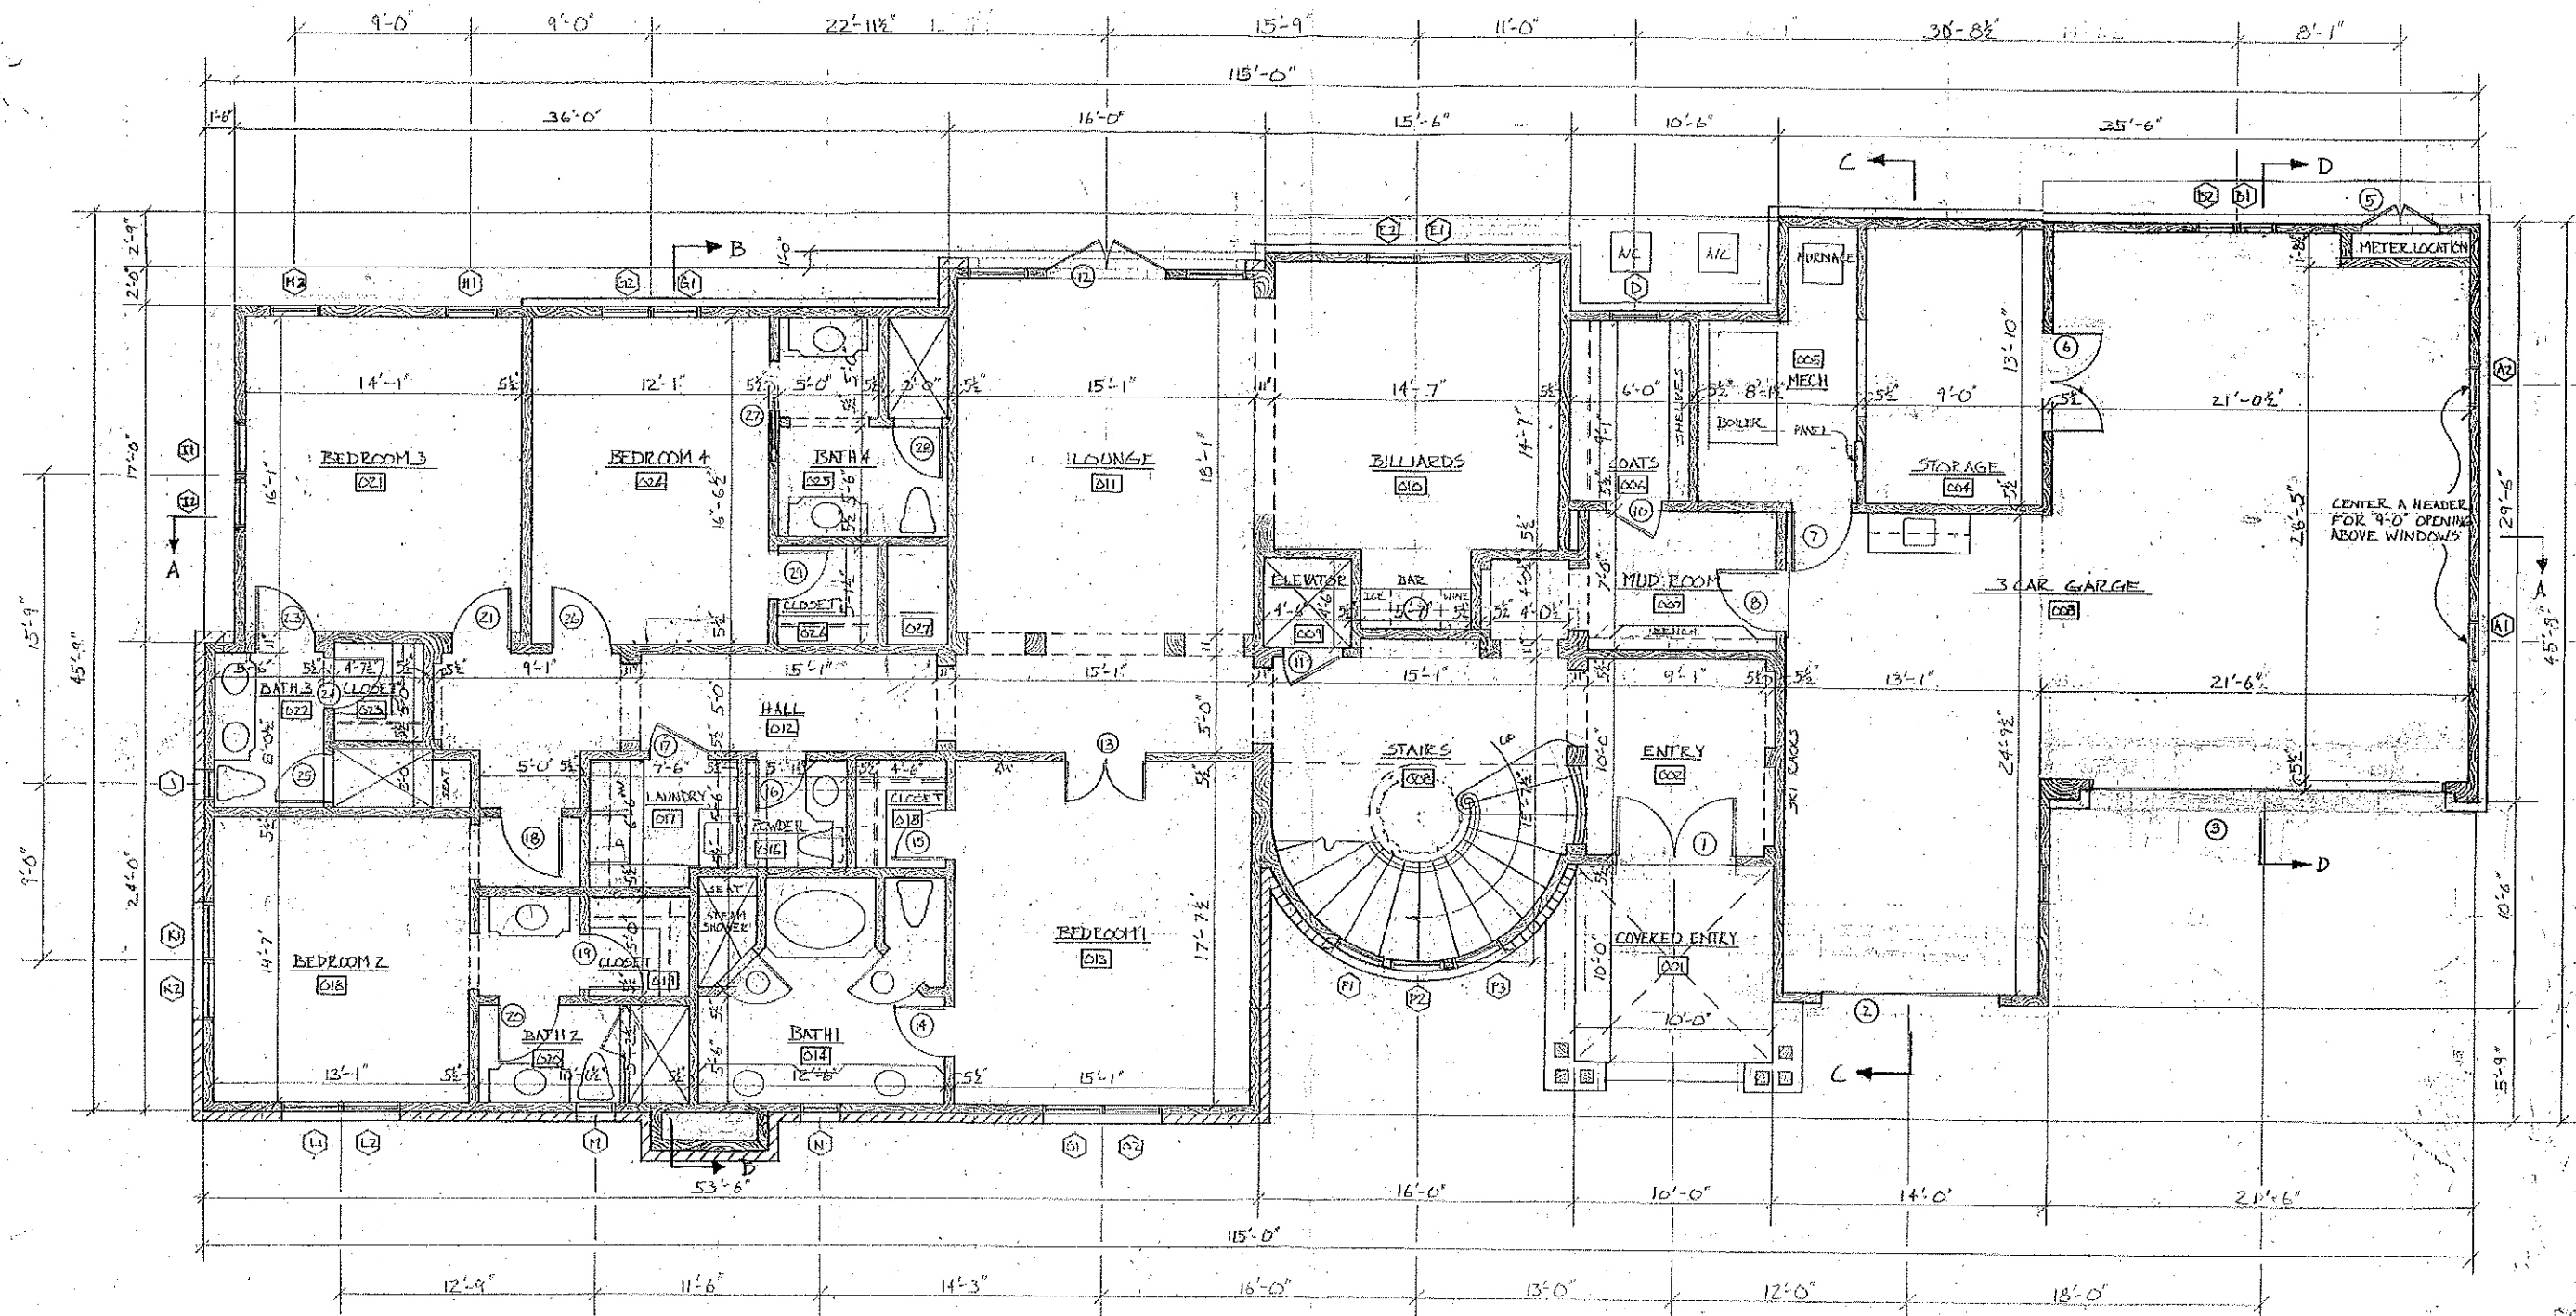

NO.	DATE	DESCRIPTION
00	05 MAY 2006	04 25 JULY 2006
01	31 MAY 2006	05 16 AUG 2006
02	31 MAY 2006	06 14 SEPT 2006
03	10 JULY 2006	07 22 FEB 2007
		08 25 SEPT 2007
		16 DEC 2007

Revisions for **JIM & ALENE FRASER**
FIRST FLOOR PLAN

These floorplans and elevations are for marketing purposes only. Exact measurements and scaling are neither confirmed nor implied. Prospective buyers should verify any and all measurements as built.

Scale:
 1/4" = 1'-0"

AI