



**MAIN LEVEL FLOOR PLAN**

43 BORDERS DRIVE  
BEAVER CREEK

 


These floorplans are for marketing purposes only. Exact measurements are neither confirmed nor implied. Prospective buyers should verify any and all measurements as built. SCALE: 3/32" = 1'-0"

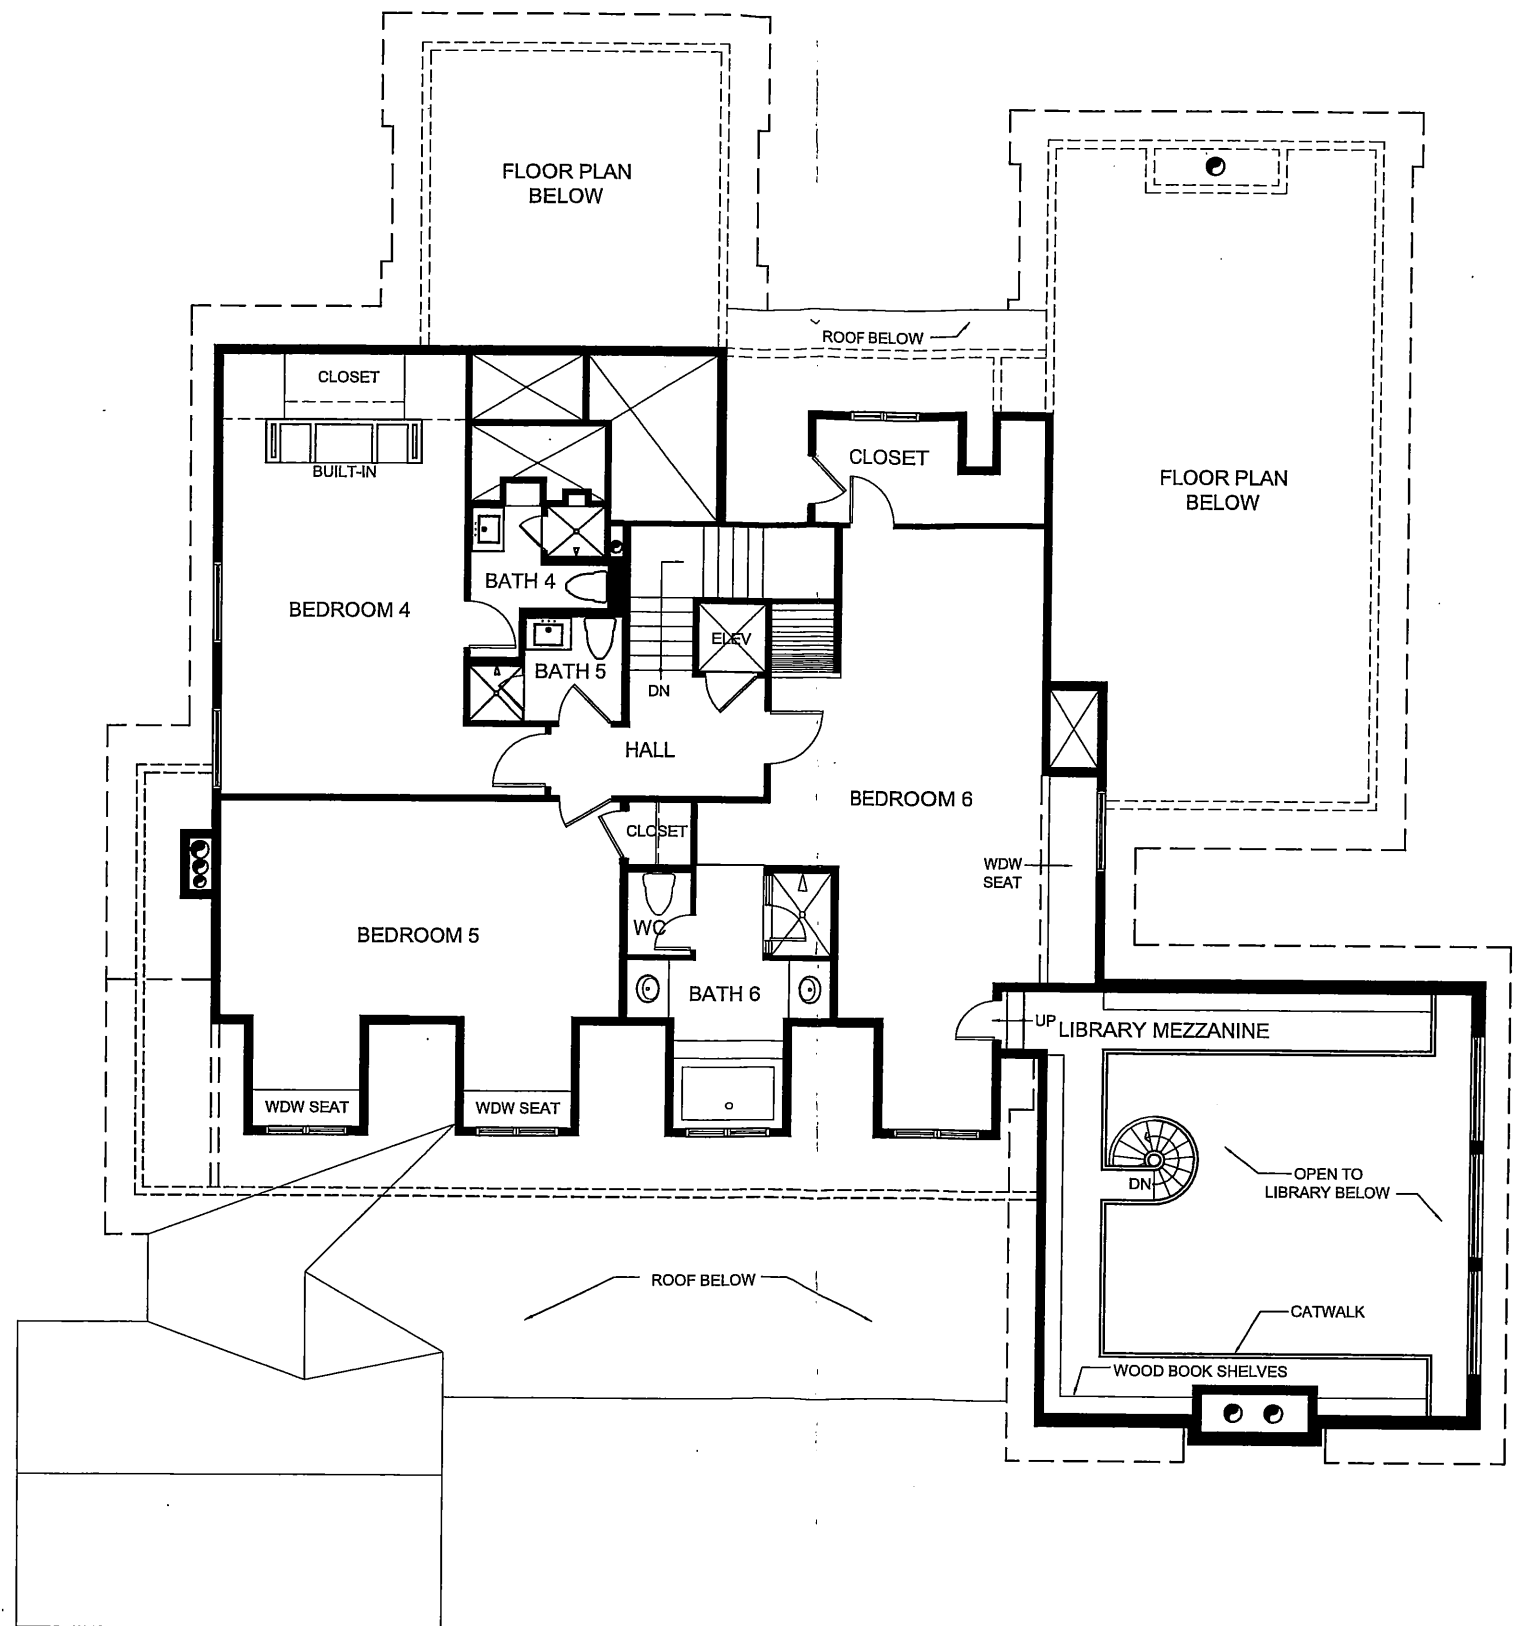


**UPPER LEVEL FLOOR PLAN**

43 BORDERS DRIVE  
BEAVER CREEK

 


SCALE: 3/32" = 1'-0"

These floorplans are for marketing purposes only. Exact measurements are neither confirmed nor implied. Prospective buyers should verify any and all measurements as built.

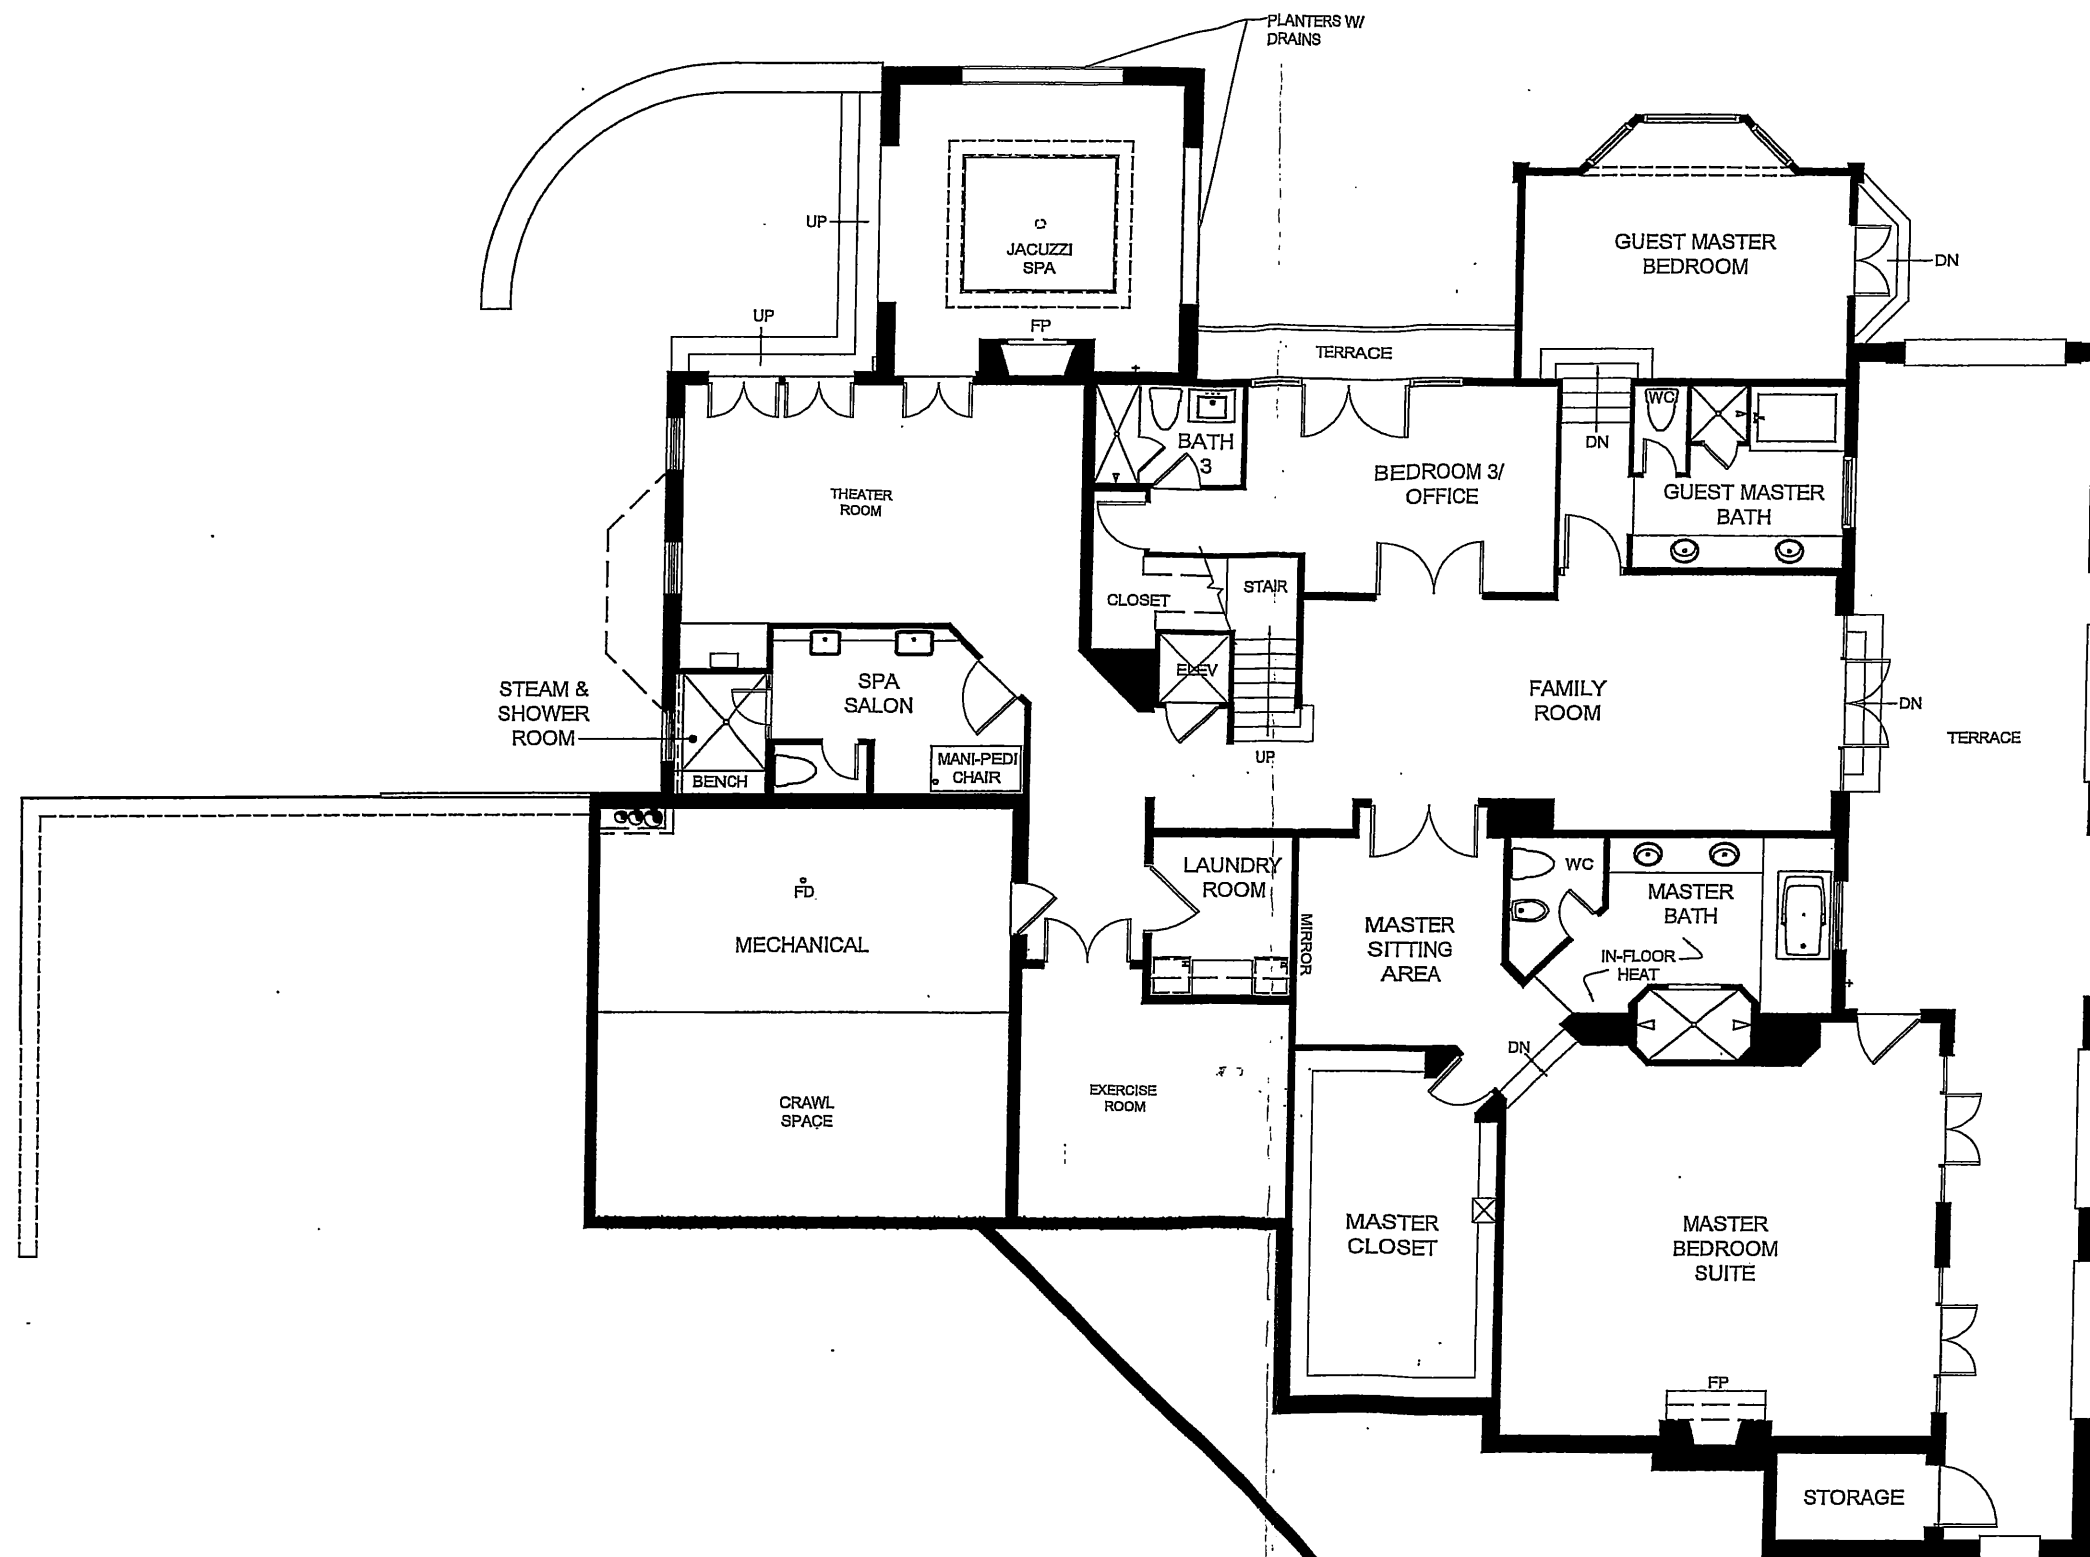

**LOWER LEVEL FLOOR PLAN**

43 BORDERS DRIVE  
BEAVER CREEK

 

SCALE: 3/32" = 1'-0"

These floorplans are for marketing purposes only. Exact measurements are neither confirmed nor implied. Prospective buyers should verify any and all measurements as built.