


LOWER LEVEL FLOOR PLAN

SCALE 3/16" = 1'-0"

APPROXIMATE FLOOR AREAS CALCULATIONS (PER TOWN OF VAIL CODE):

ENTRY LEVEL FINISHED	3,373
GARAGE	995
STORAGE	212
UPPER LEVEL FINISHED	3,205
LOWER LEVEL FINISHED	3,437
MECHANICAL	328
STORAGE	256
TOTAL FINISHED	10,015
TOTAL GARAGE/MECH./STORAGE	1,791
TOTAL AREA	11,806

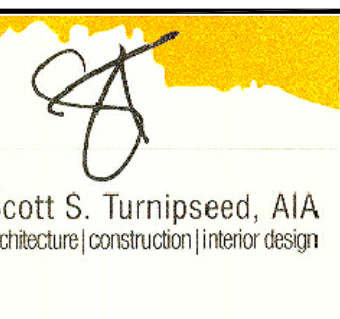


Scott S. Turnipseed, AIA
architecture | construction | interior design

SCOTT S. TURNIPSEED, AIA
architecture | construction | interior design
1143 Capital Street, Suite 211, P.O. Box 3388
Eagle, Colorado 81631
p 970.328.3900 & f 970.328.3901

1183 CABIN CIRCLE
1183 CABIN CIRCLE
LOT 1, BLOCK 1, FILING 1
TOWN OF VAIL, COLORADO

date:			
issue:			

A2.1

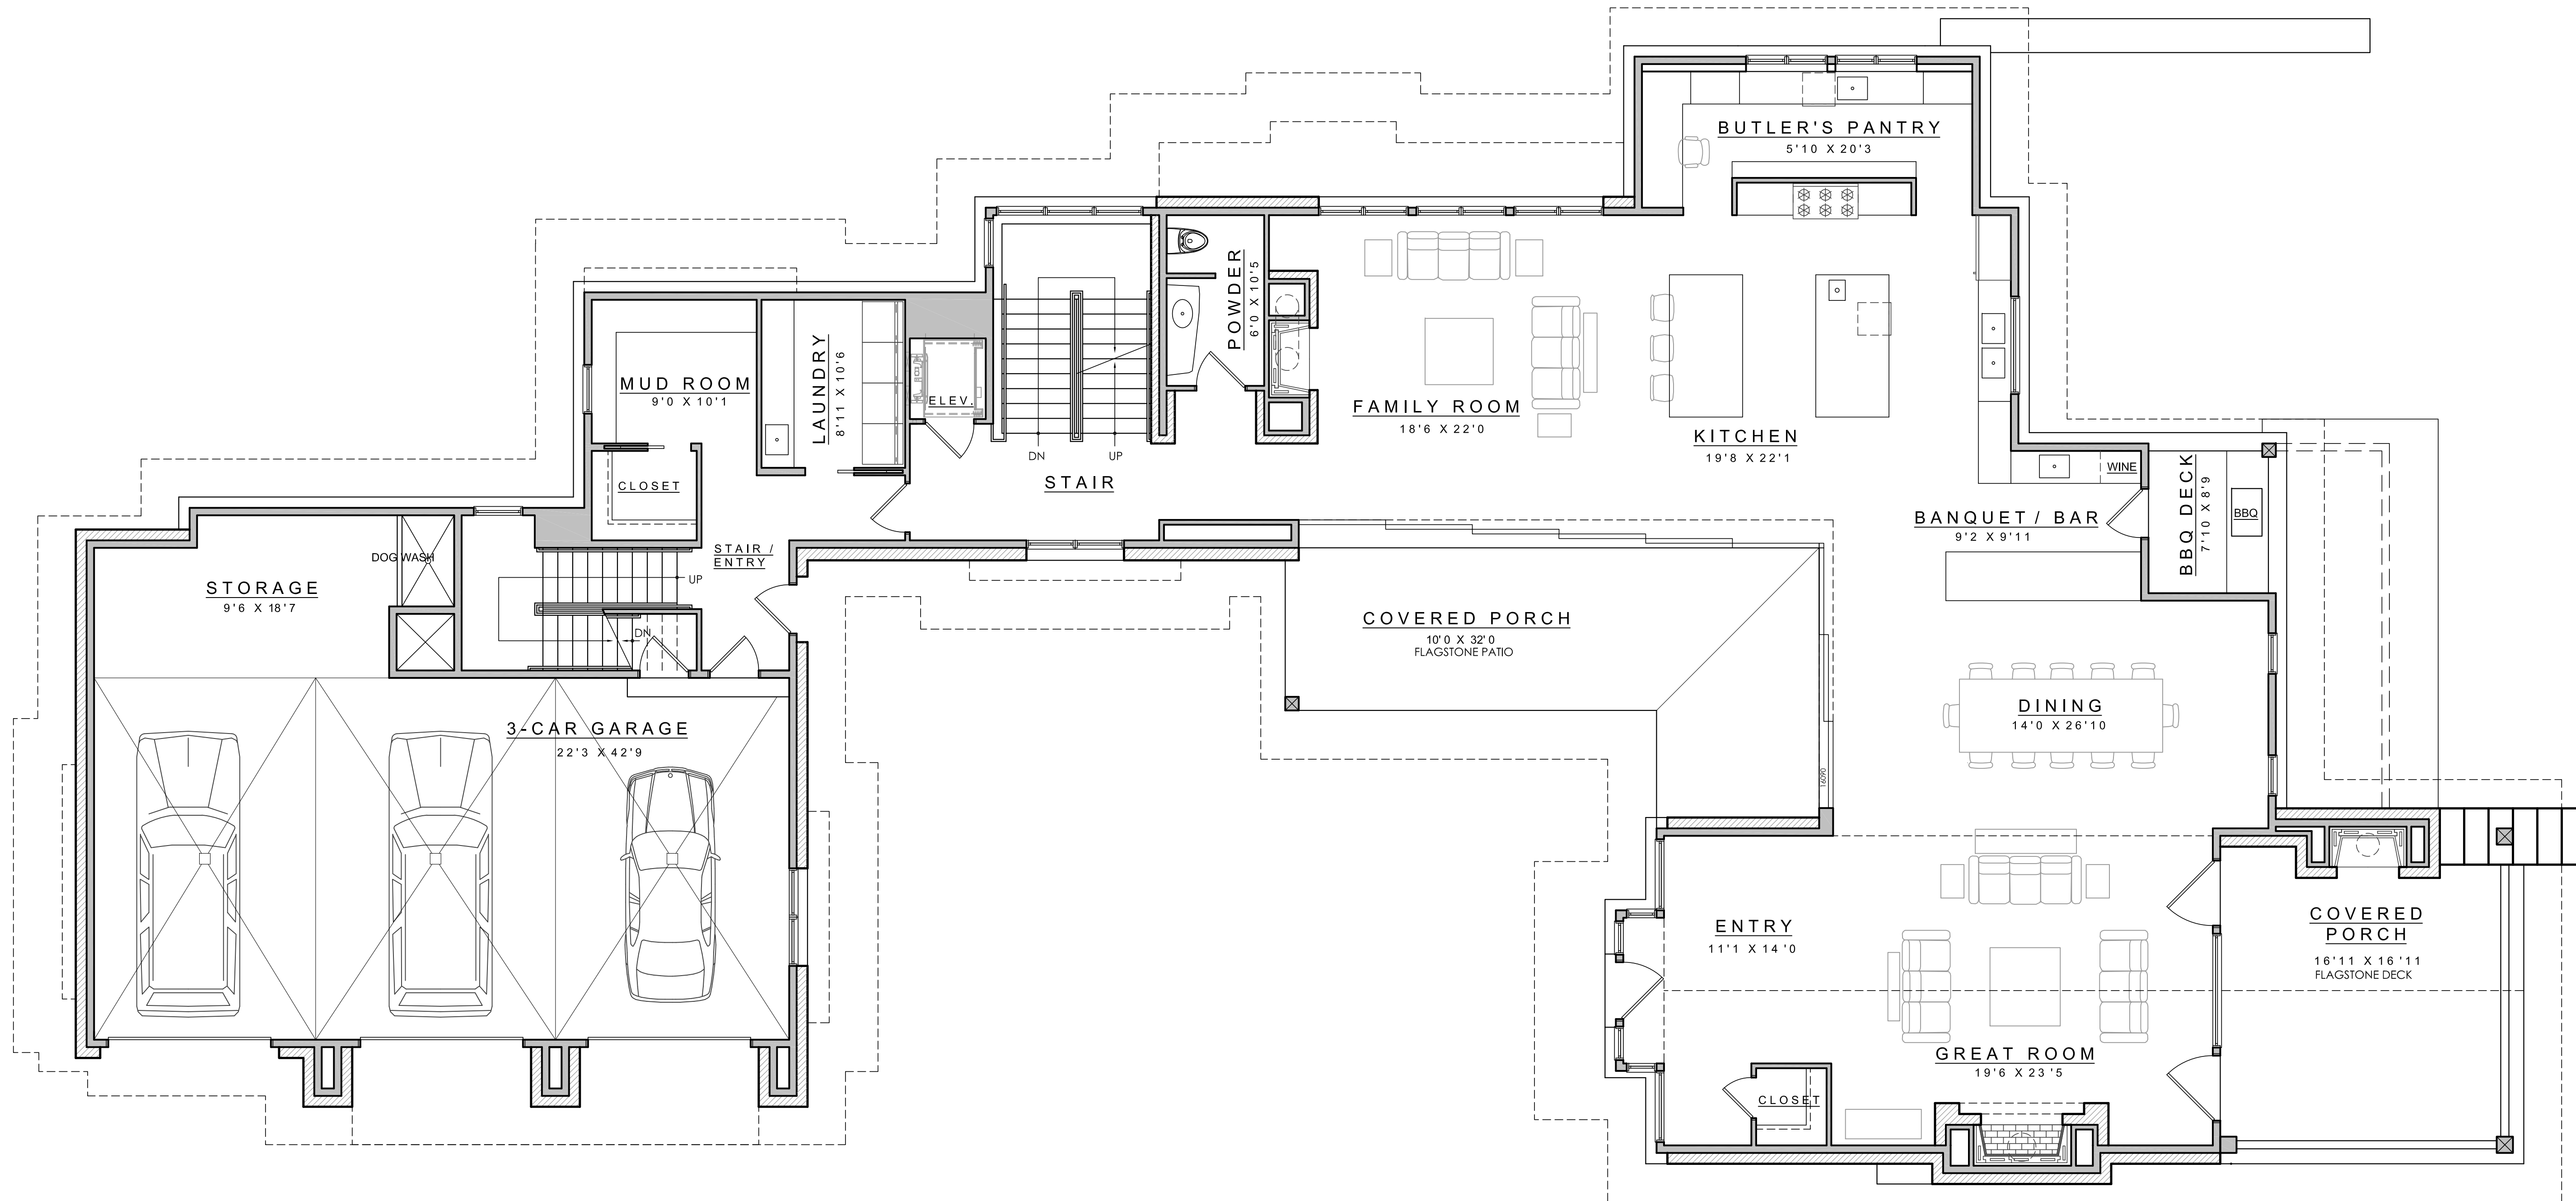


MAIN LEVEL FLOOR PLAN

SCALE 3/16" = 1'-0"

APPROXIMATE FLOOR AREAS CALCULATIONS (PER TOWN OF VAIL CODE):

ENTRY LEVEL FINISHED	3,373
GARAGE	995
STORAGE	212
UPPER LEVEL FINISHED	3,205
LOWER LEVEL FINISHED	3,437
MECHANICAL	328
STORAGE	256
TOTAL FINISHED	10,015
TOTAL GARAGE/MECH./STORAGE	1,791
TOTAL AREA	11,806

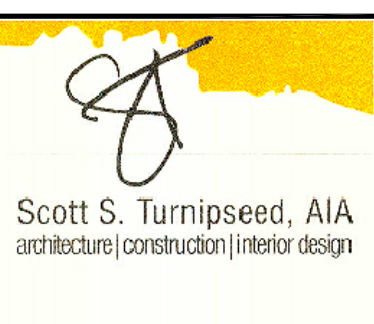


Scott S. Turnipseed, AIA
architecture | construction | interior design

SCOTT S. TURNIPSEED, AIA
architecture | construction | interior design
1143 Capital Street, Suite 211, P.O. Box 3388
Eagle, Colorado 81631
p 970.328.3900 & f 970.328.3901

1183 CABIN CIRCLE
1183 CABIN CIRCLE
LOT 1, BLOCK 1, FILING 1
TOWN OF VAIL, COLORADO

date:	
issue:	

A2.2

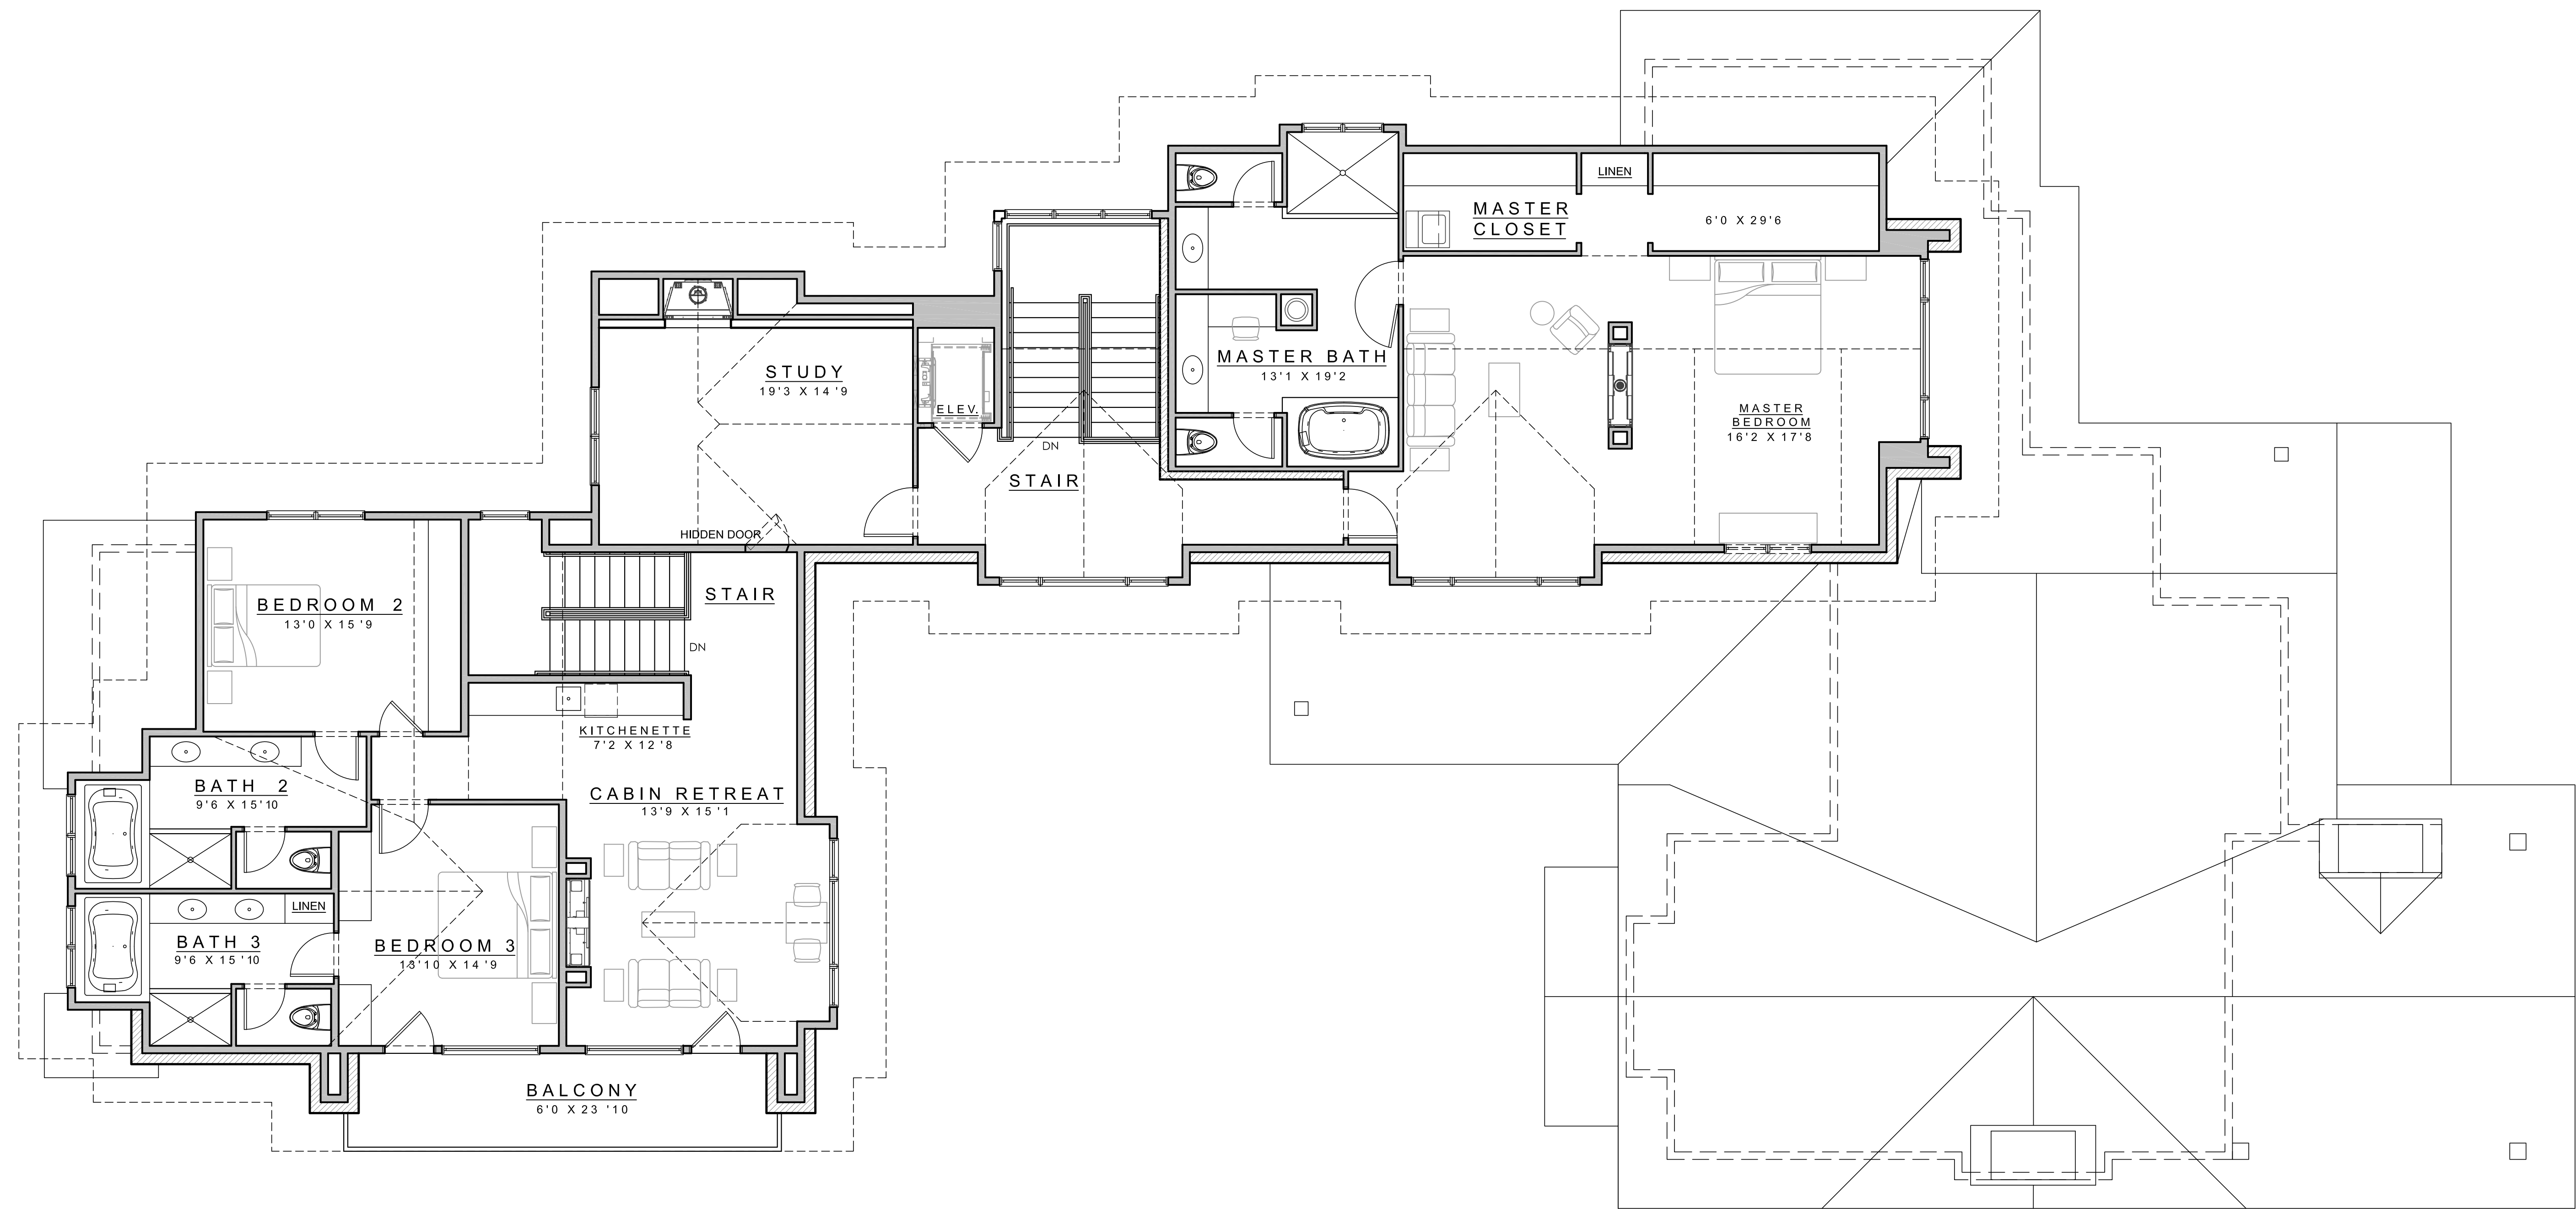


UPPER LEVEL FLOOR PLAN

SCALE 3/16" = 1'-0"

APPROXIMATE FLOOR AREAS CALCULATIONS (PER TOWN OF VAIL CODE):

ENTRY LEVEL FINISHED	3,373
GARAGE	995
STORAGE	212
UPPER LEVEL FINISHED	3,205
LOWER LEVEL FINISHED	3,437
MECHANICAL	328
STORAGE	256
TOTAL FINISHED	10,015
TOTAL GARAGE/MECH./STORAGE	1,791
TOTAL AREA	11,806

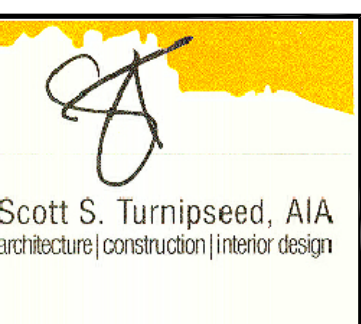

Scott S. Turnipseed, AIA
architecture | construction | interior design

SCOTT S. TURNIPSEED, AIA
architecture | construction | interior design
1143 Capital Street, Suite 211, P.O. Box 3388
Eagle, Colorado 81631
p 970.328.3900 & f 970.328.3901

1183 CABIN CIRCLE
1183 CABIN CIRCLE
LOT 1, BLOCK 1, FILING 1
TOWN OF VAIL, COLORADO

date:			
issue:			

A2.3