




Vail Architecture group
 A Personal Service Corporation
 Post Office Box 1734
 Vail, CO 81657-1734
 (970) 949-7034
 Fax: (970) 949-4134
 www.vailarchitecture.com
 Landscape Architect
 Dave Swartz Landscape Architects
 970.683.4170
 General Contractor
 Moore & Howard Engineers, Inc.
 970.949.3700
 Mechanical Engineer
 Design-Shell
 Structural Engineer
 Design-Shell




Tricoci Residence
Lot 39 Bachelor Gulch
 Eagle County, Colorado

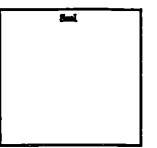

Issue Dates:
 05.16.00 Permit
 01.31.01 Architectural Pricing
 Construction Set
 11.08.01-Interior Update
 01.13.03-Consultant Review

Sheet Title:
Partial Main Level Floor Plan

Project No:
 9910.07
 Sheet No:
A2.2

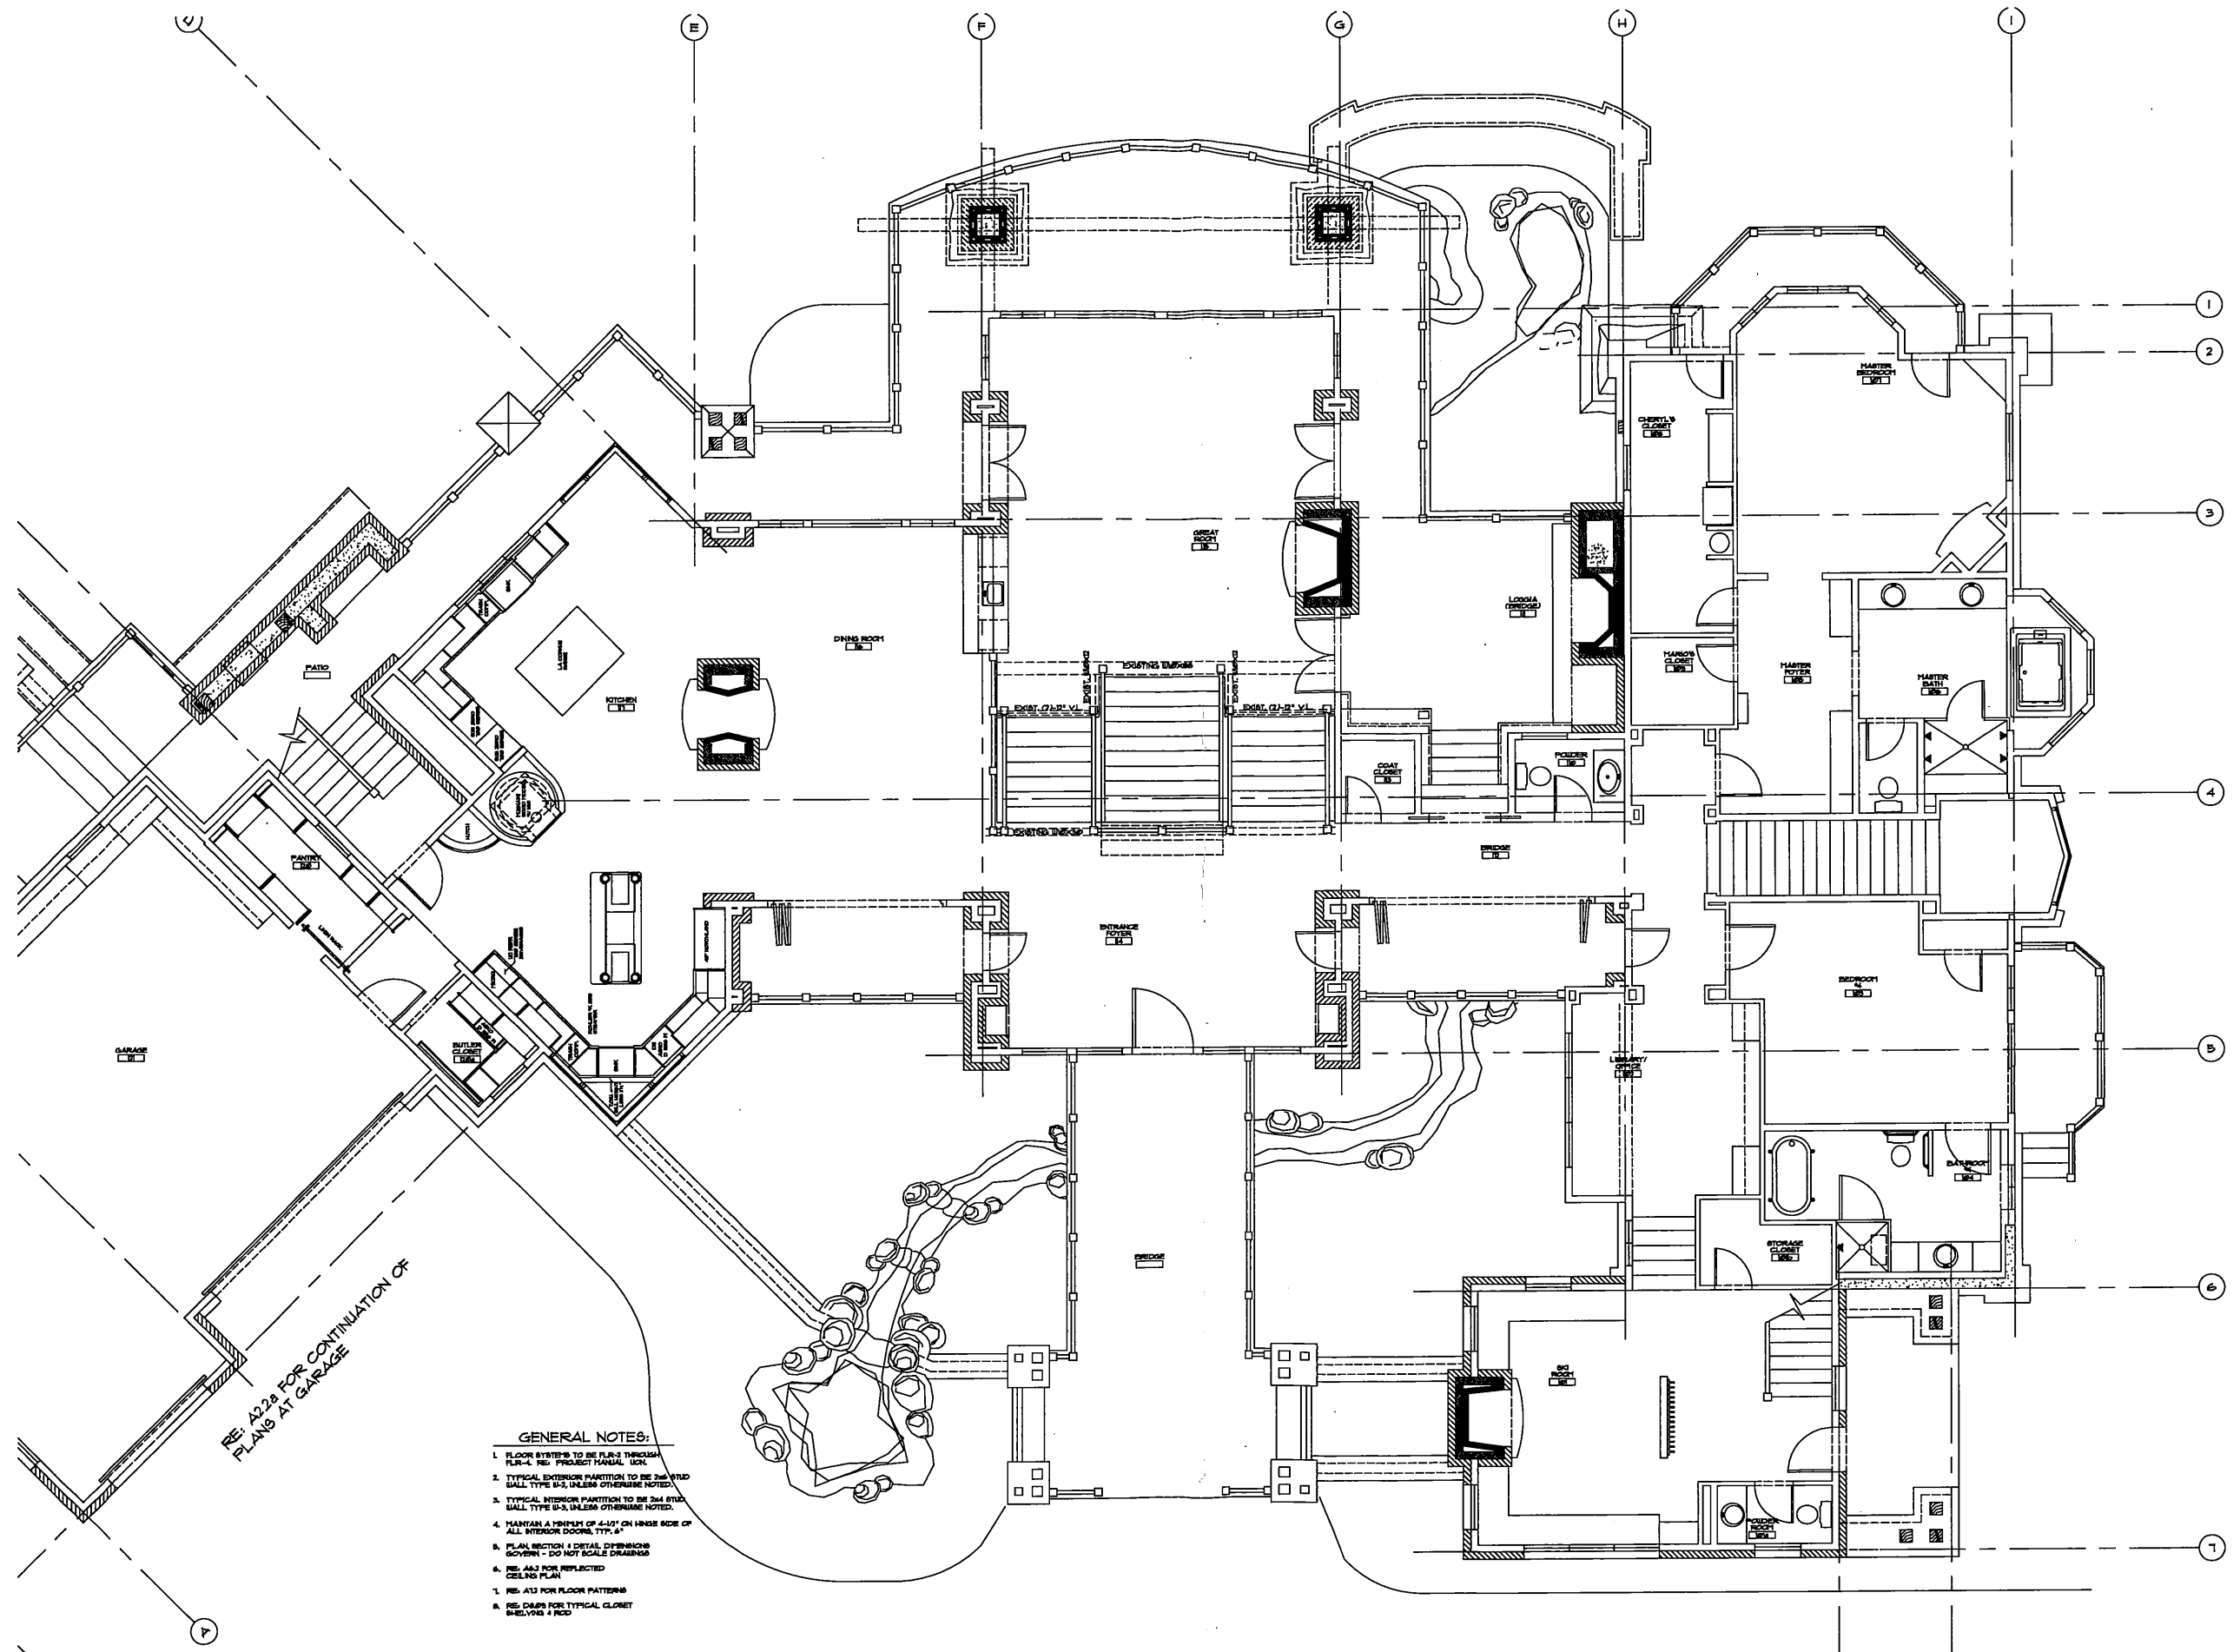

- GENERAL NOTES:**
1. FLOOR FINISHES TO BE FURTHER THROUGH PLAN-A. SEE PROJECT MANUAL FOR.
 2. TYPICAL EXTERIOR PARTITION TO BE 2" MIN. WALL TYPE M-2, UNLESS OTHERWISE NOTED.
 3. TYPICAL INTERIOR PARTITION TO BE 2" MIN. WALL TYPE M-3, UNLESS OTHERWISE NOTED.
 4. MAINTAIN A MINIMUM OF 4'-10" ON HINGE SIDE OF ALL INTERIOR DOORS, TYP. #4
 5. PLAN SECTION 1 DETAIL DIMENSIONS SHOWN - DO NOT SCALE DIMENSIONS
 6. SEE A2.3 FOR REFLECTED CEILING PLAN
 7. SEE A1.1 FOR FLOOR PATTERNS
 8. SEE D4.8 FOR TYPICAL CLOSET SHELVING & ROD

SEE A2.2 FOR CONTINUATION OF PLANS AT GARAGE

1 MAIN LEVEL PLAN
 A2.2 1/4" = 1'-0"




H.4

H.5



Vail Architecture group
 A Personal Service Corporation
 700 Office Park Drive
 Vail, CO 81657-1204
 (970) 949-7034
 Fax: (970) 949-8218
 www.vailarchitecture.com
 Licensed Architect
 Dave Hanson, Lead Architect
 700 Office Park Drive
 Vail, CO 81657-1204
 (970) 949-7716
 Licensed Engineer, Inc.
 Michael S. Hanson
 700 Office Park Drive
 Vail, CO 81657-1204
 (970) 949-7716
 Licensed Engineer, Inc.
 Michael S. Hanson
 700 Office Park Drive
 Vail, CO 81657-1204
 (970) 949-7716

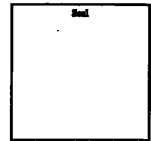


Tricoci Residence
 Lot 39 Bachelor Gulch
 Eagle County, Colorado



Issue Date:
 01.15.00 Permit
 01.31.01 Architectural Pricing
 Construction Set
 11.08.01 - Interior Update
 01.13.03 - Consultant Review

Upper Level Floor Plan

Project No:
 9910.07
 Sheet No:
A2.3

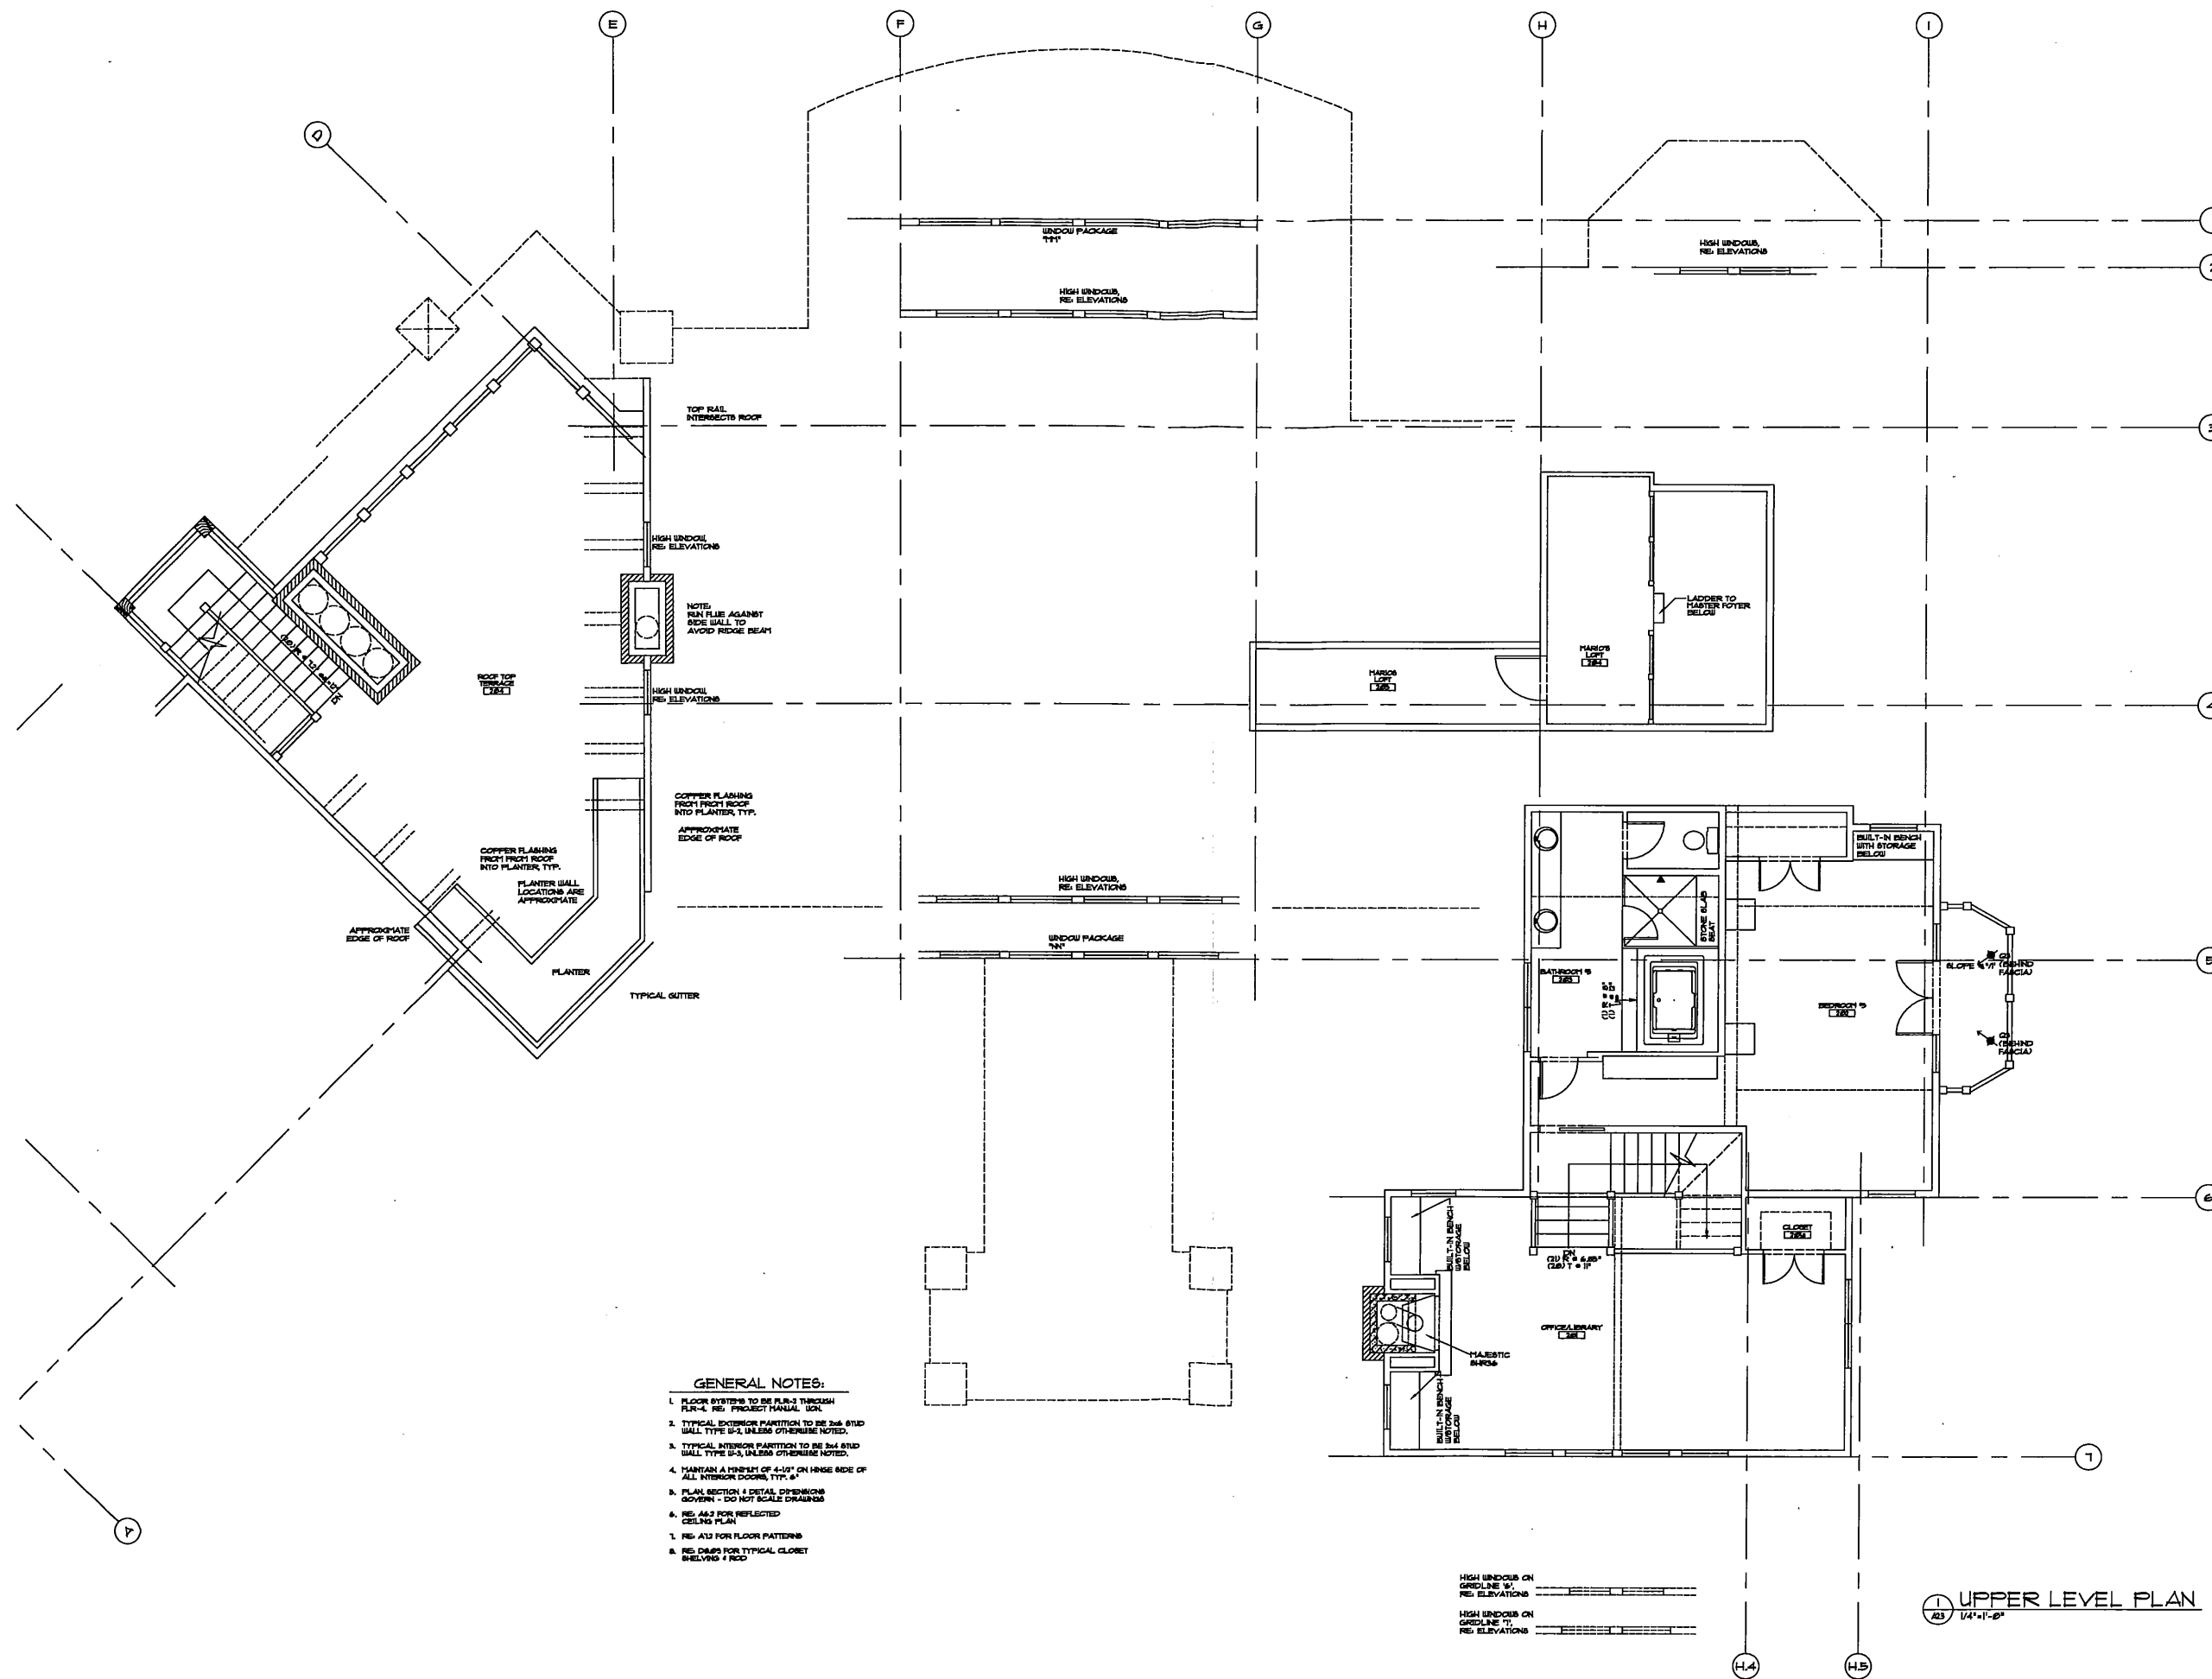

1 UPPER LEVEL PLAN
 1/4" = 1'-0"

