




Vail Architecture group
 A Personal Service Corporation
 1000 West 13th Street
 Vail, CO 81657-1304
 (970) 949-7034
 Fax: (970) 949-4334
 www.vailarchitecture.com

Executive Architect
 Dave Swartz Landscape Architect
 970.683.4170

General Contractor
 Moore & Howard Engineers, Inc.
 970.469.3700

Interior Designer
 Design Studio

Structural Engineer
 Design Studio

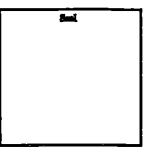

Tricoci Residence
Lot 39 Bachelor Gulch
 Eagle County, Colorado




Issue Dates:
 05.16.00 Permit
 01.31.01 Architectural Pricing
 Construction Set
 11.08.01-Interior Update
 01.13.03-Consultant Review

Sheet Title:
Partial Main Level Floor Plan

Project No:
 9910.07

Sheet No:
A2.2

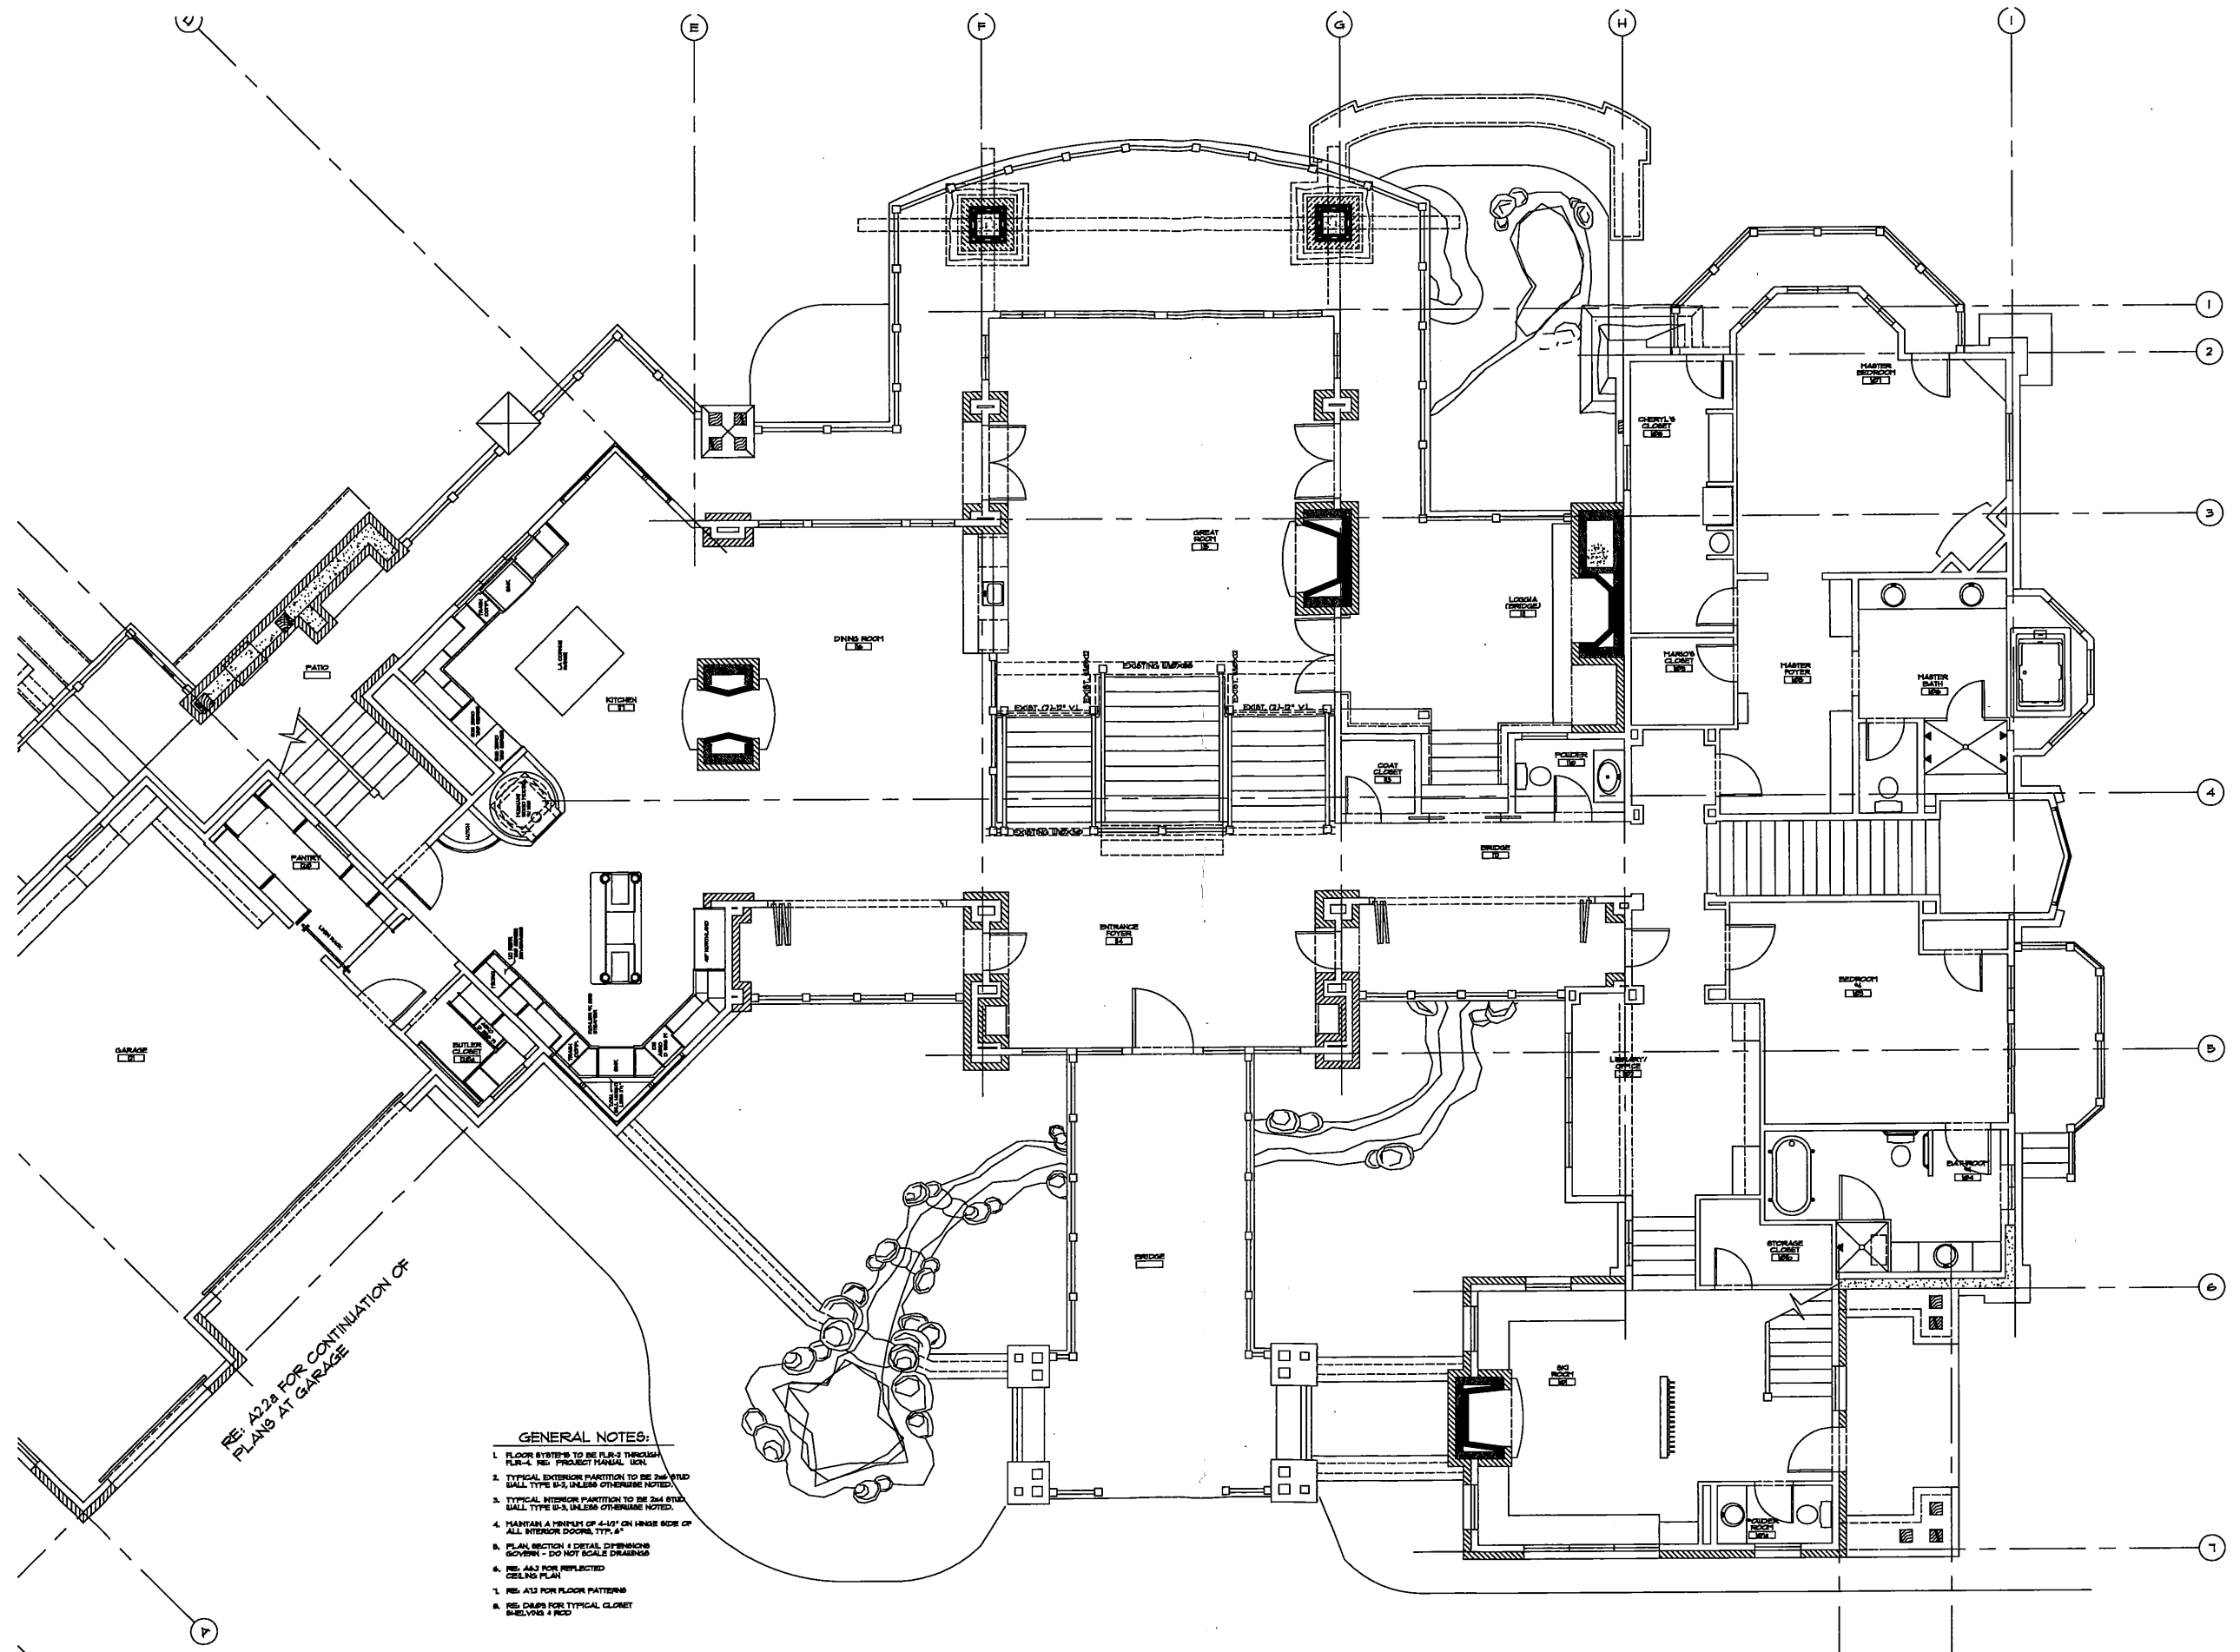

- GENERAL NOTES:**
1. FLOOR FINISHES TO BE FURTHER THROUGH PLAN-A. SEE PROJECT MANUAL FOR.
 2. TYPICAL EXTERIOR PARTITION TO BE 2" MIN. WALL TYPE B-2, UNLESS OTHERWISE NOTED.
 3. TYPICAL INTERIOR PARTITION TO BE 2" MIN. WALL TYPE B-3, UNLESS OTHERWISE NOTED.
 4. MAINTAIN A MINIMUM OF 4'-10" ON HINGE SIDE OF ALL INTERIOR DOORS, TYP. 6"
 5. PLAN SECTION 1 DETAIL DIMENSIONS SHOWN - DO NOT SCALE DRAWINGS
 6. SEE A2.2 FOR REFLECTED CEILING PLAN
 7. SEE A1.1 FOR FLOOR PATTERNS
 8. SEE A2.2 FOR TYPICAL CLOSET SHELVING & ROD

1 MAIN LEVEL PLAN
 A2.2 1/4" = 1'-0"



H.4

H.5



Vail Architecture group
 A Personal Service Corporation
 1000 West 17th
 Vail, CO 81657-1701
 (970) 949-7034
 Fax: (970) 949-4214
 Email: vail@vailarch.com
 Licensed Architect
 Dave Smith Landscape Architect
 970.663.4170
 Licensed Engineer
 M. & T. Engineers, Inc.
 970.663.7708
 Licensed Electrician
 Design-Build
 Licensed Plumber
 Design-Build

Sheet


Tricoci Residence
 Lot 39 Bachelor Gulch
 Eagle County, Colorado

Revisions

Issue Dates
 06.16.00 Permit
 07.31.01 Architectural Pricing
 Construction Set
 11.08.01 - Inclusion Update
 01.13.05 - Consultant Review

Sheet Title
Partial Lower Level Plan

Project No.
 9910.07
 Sheet No.
A2.1

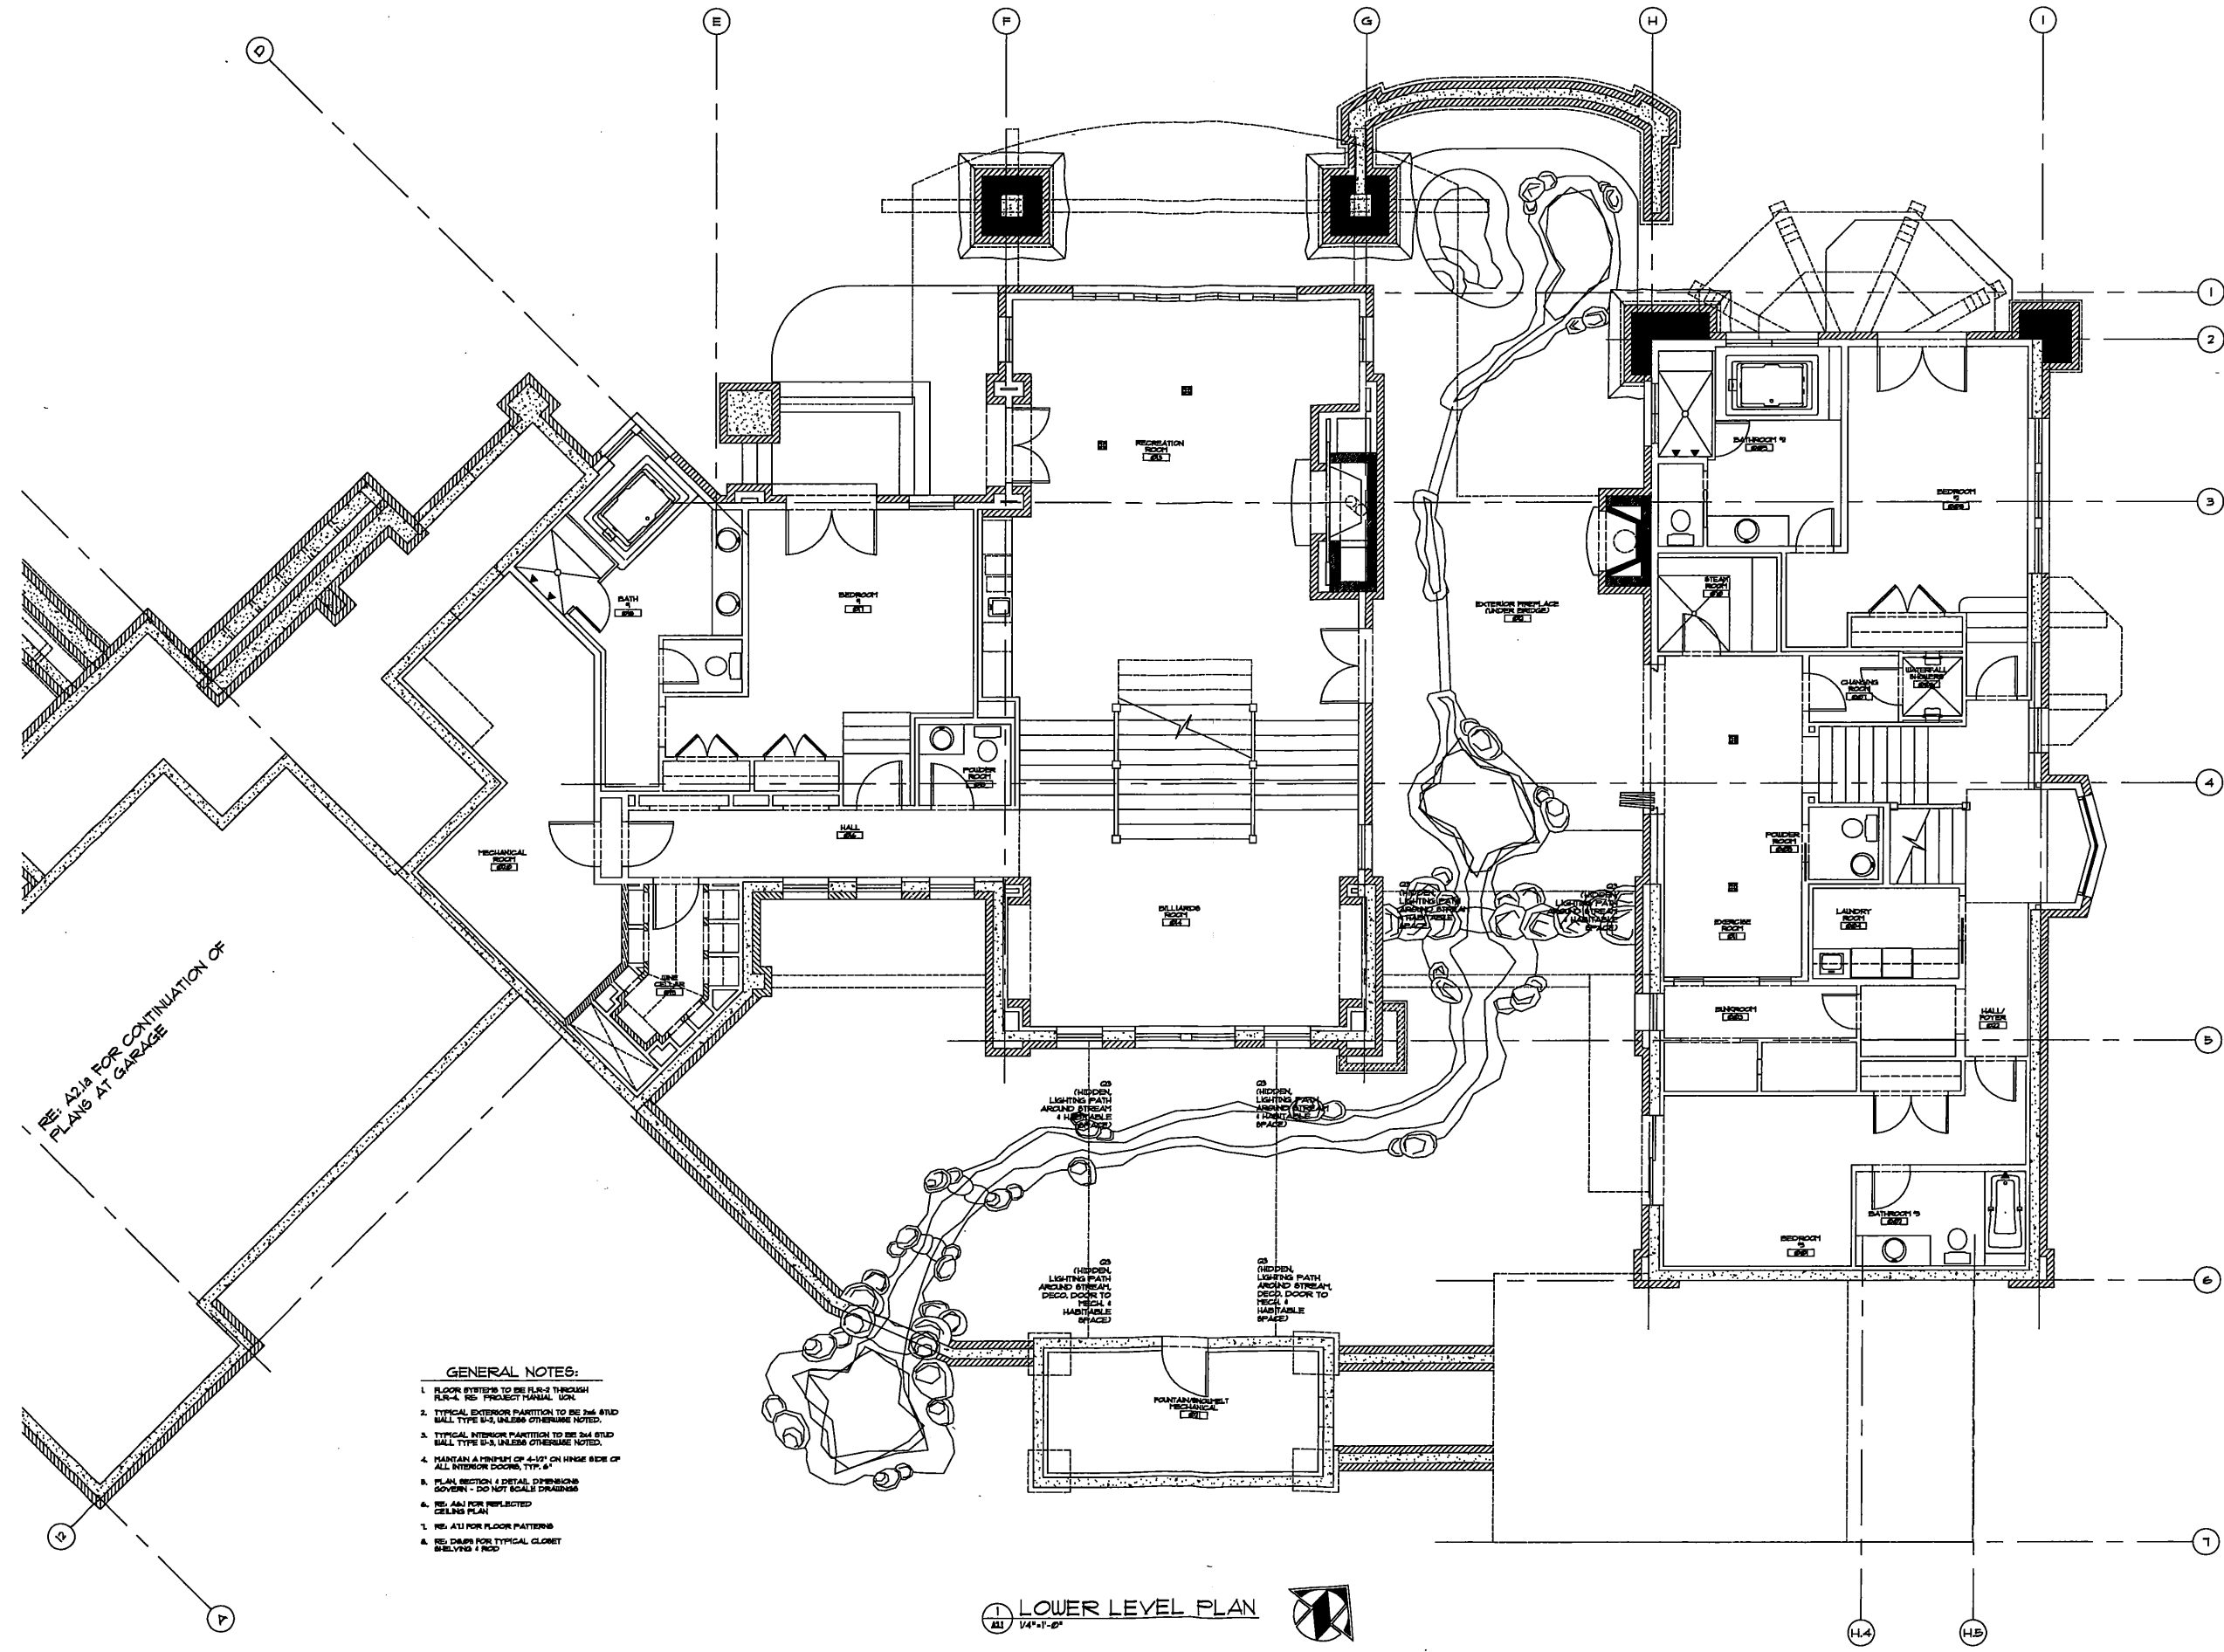

- GENERAL NOTES:**
1. FLOOR SYSTEMS TO BE FLD-3 THROUGH FLD-4. RE: PRODUCT MANUAL, UOL.
 2. TYPICAL EXTERIOR PARTITION TO BE 2x6 STUD WALL TYPE S-2, UNLESS OTHERWISE NOTED.
 3. TYPICAL INTERIOR PARTITION TO BE 2x4 STUD WALL TYPE S-3, UNLESS OTHERWISE NOTED.
 4. MAINTAIN A MINIMUM OF 4'-0" ON HINGE SIDE OF ALL INTERIOR DOORS, TYP. 6"
 5. PLAN, SECTION & DETAIL DIMENSIONS GOVERN - DO NOT SCALE DRAWINGS
 6. RE: A41 FOR REFLECTED CEILING PLAN
 7. RE: A11 FOR FLOOR PATTERNS
 8. RE: D408 FOR TYPICAL CLOSET BELIEVES & RCD


LOWER LEVEL PLAN
 ALL 1/4" = 1'-0"



RE: A2.1a FOR CONTINUATION OF PLANS AT GARAGE



Vail Architecture group
 A Personal Service Corporation
 700 Office Park Drive
 Vail, CO 81657-1204
 (970) 949-7004
 Fax: (970) 949-8216
 www.vailarchitecture.com
 Licensed Architect
 Dave Hanson, Lead Architect
 700 Office Park Drive
 Vail, CO 81657-1204
 (970) 949-7700
 Licensed Engineer, Inc.
 Michael S. Hanson
 700 Office Park Drive
 Vail, CO 81657-1204
 (970) 949-7700
 Licensed Engineer, Inc.
 Michael S. Hanson
 700 Office Park Drive
 Vail, CO 81657-1204
 (970) 949-7700

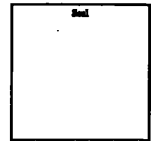

Tricoci Residence
 Lot 39 Bachelor Gulch
 Eagle County, Colorado



Issue Date:
 01.15.00 Permit
 01.31.01 Architectural Pricing
 Construction Set
 11.08.01 - Interior Update
 01.13.03 - Consultant Review

Upper Level Floor Plan

Project No:
 9910.07
 Sheet No:
A2.3

