

RMT
 ROBERTSON MILLER TERRILL
 Architects, PC
 PO Box 7630
 Avon, Colorado 81620
 Tel (970) 949-0916
 Fax (970) 949-1017
 www.rmtarchitects.com

STAMP

Lot 7, Bachelor Gulch, 3712 Daybreak Ridge
 Avon, Colorado

ISSUED FOR:


No.	Date	Remarks
A	08-28-00	Prin. Pricing Exhibit
B	10-23-00	Owner Project Set
C	11-21-00	DRG Schematic Review
D	12-21-00	Siteplan
E	01-06-01	Proposed Set
F	02-06-01	Int. Pricing Exhibit
G	02-15-01	DRG Final Review
H	03-15-01	Issues For Permit
I	04-02-01	PC-Isued & Exisit.
J	06-29-01	Issued for Construction
A	07-02-01	ASL # 28

PROJECT NO: 00211
 PHASE: CD
 DRAWN BY: RMT
 CHECKED BY: JT

Main Level Plan
 SHEET NAME

A2.2
 SHEET NUMBER

MAIN LEVEL PLAN
 1/4" = 1'-0"

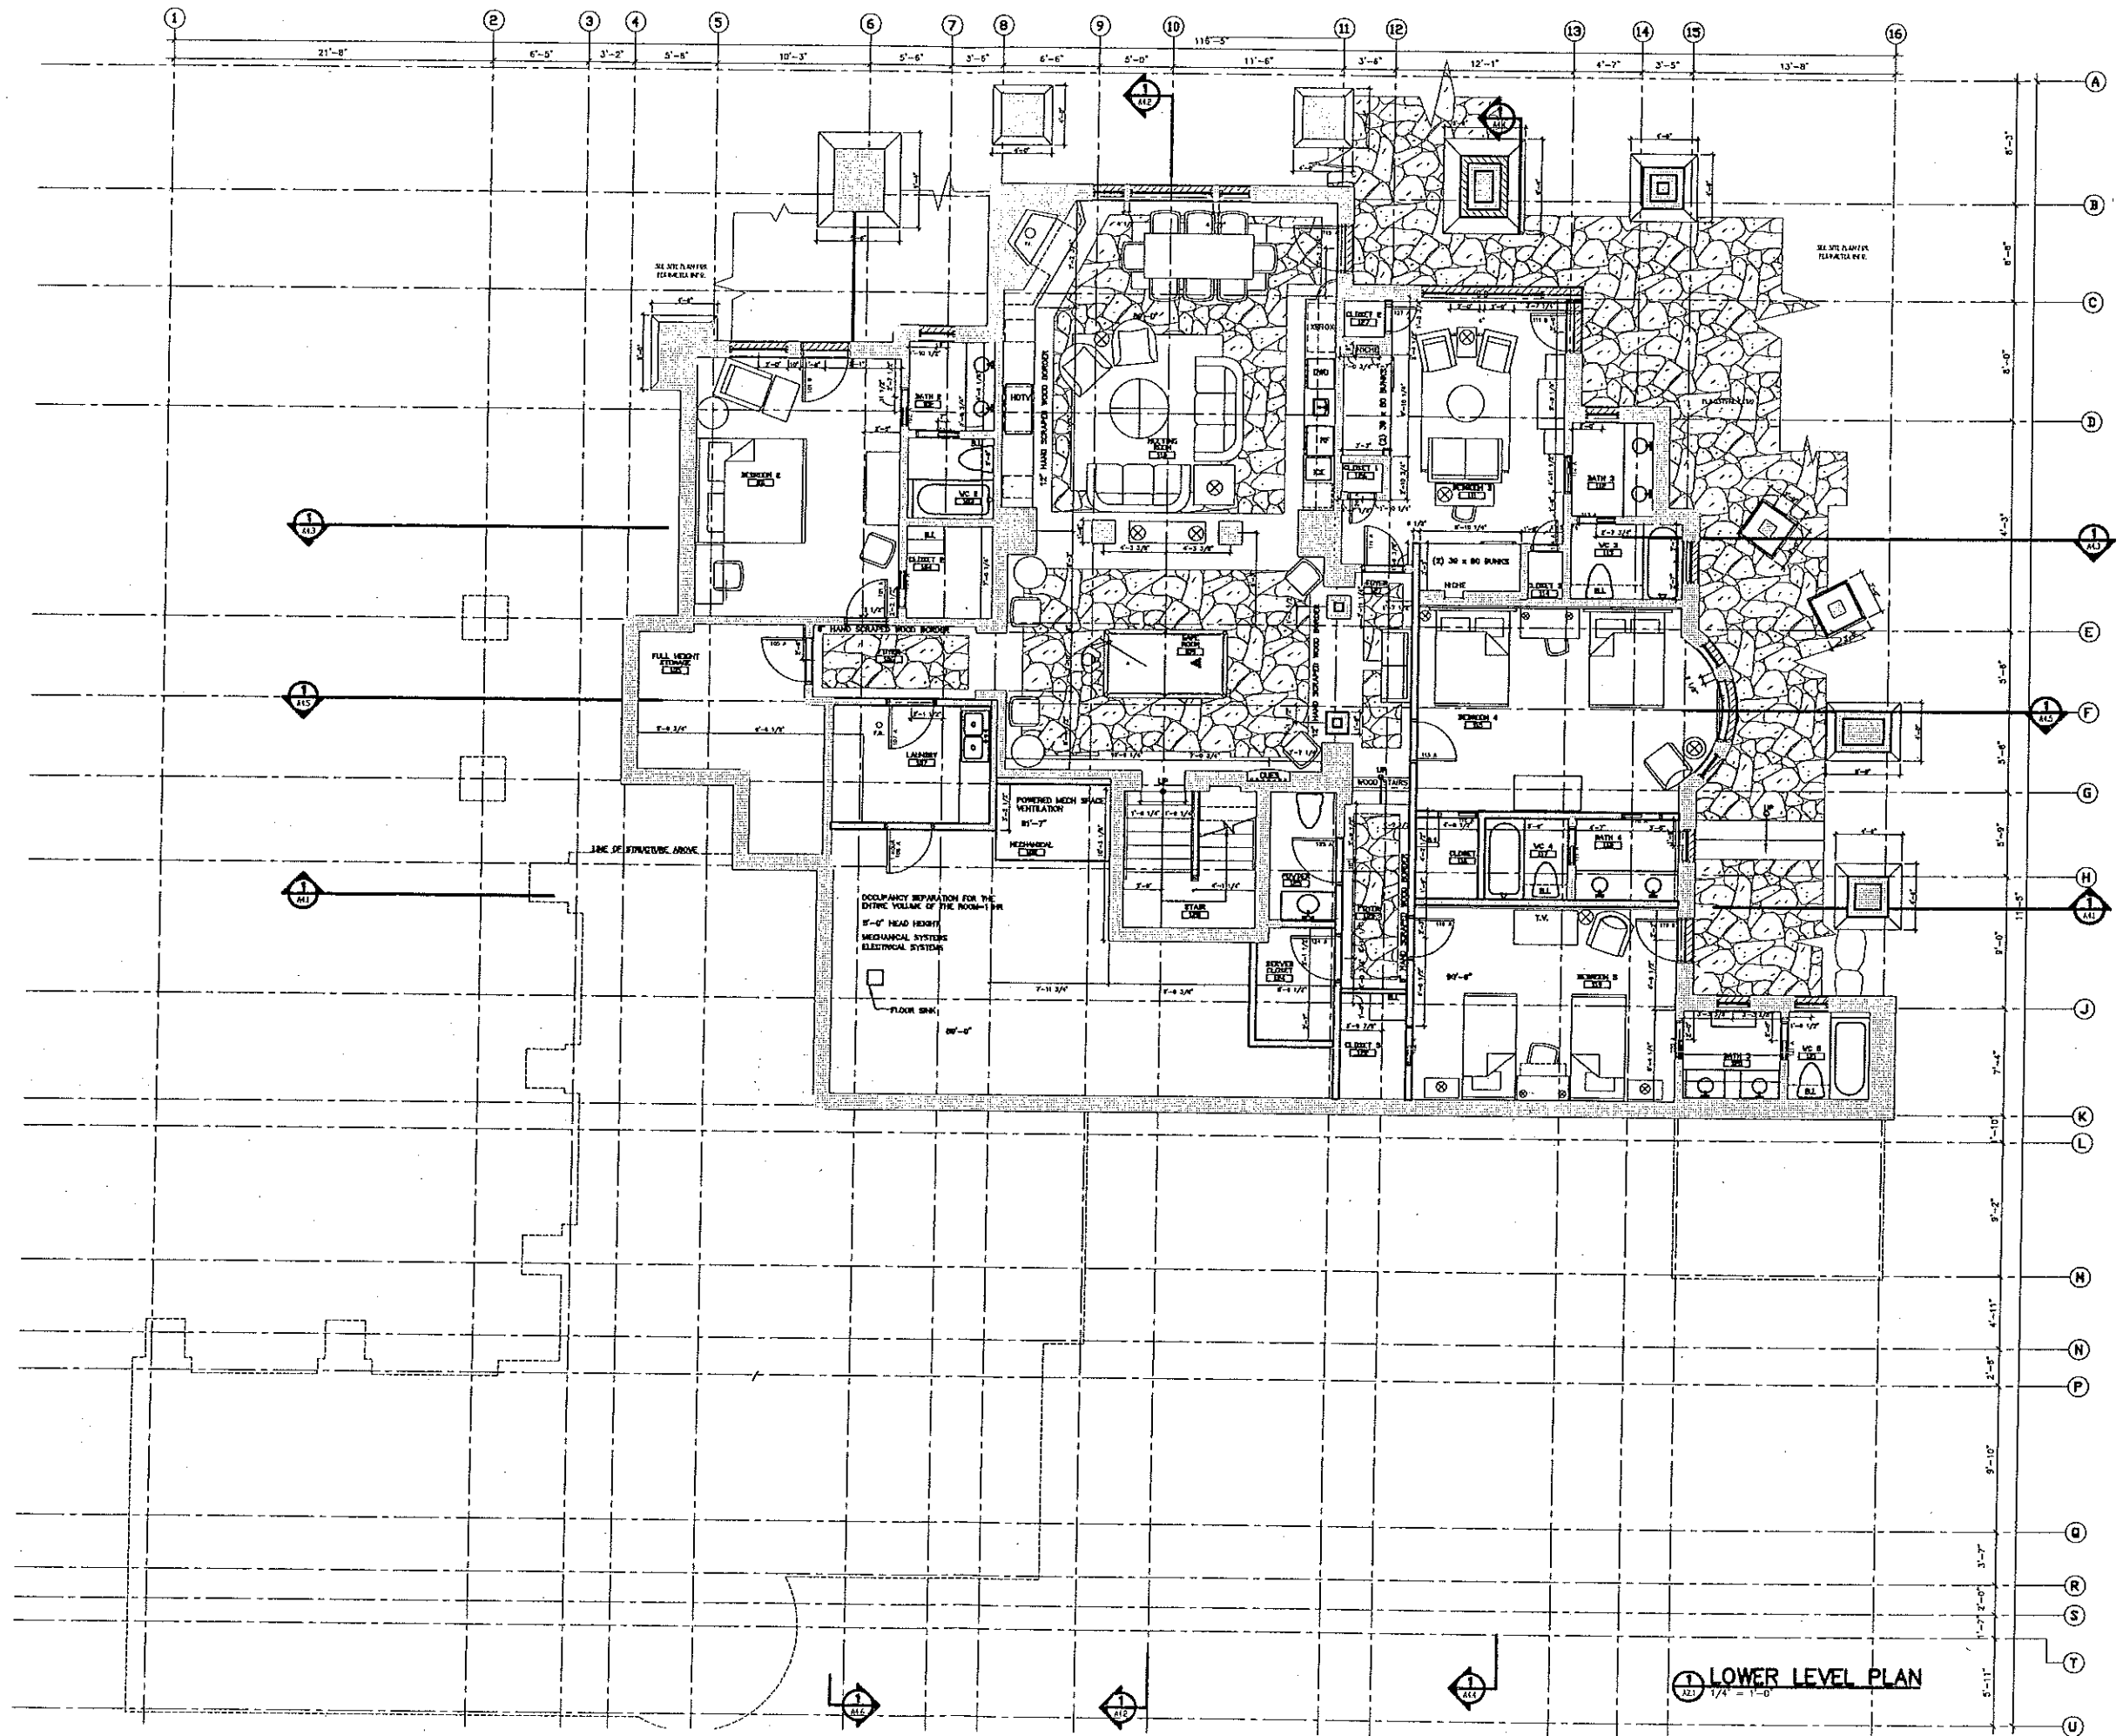

RMT
 ROBERTSON MILLER TERRELL
 Architects, PC
 PO Box 7630
 Avon, Colorado 81620
 Tel (970) 949-1916
 Fax (970) 949-1017
 www.rmtarchitects.com

STAMP

Lot 7, Bachelor Gulch, 3712 Daybreak Ridge
 Avon, Colorado

ISSUED FOR:


No.	Date	Remarks
A	09-28-02	Prin. Pricing Exercise
B	10-21-02	Owner Progress Set
C	11-21-02	DRG Sketch Review
D	12-21-02	Structure
E	01-02-03	Program Set
F	02-05-03	Inter. Pricing Exercise
G	03-15-03	DRG Final Review
H	03-18-03	Issues for Permit
I	04-01-03	PC-Forward & Unres.
J	06-25-03	Issued for Construction
A	07-02-02	A.S.L. / 28

PROJECT NO: 00211
 PHASE: CD
 DRAWN BY: WB
 CHECKED BY: JT

Lower Level Plan
 NIGHT PLACES

A2.1
 NIGHT PLACES

LOWER LEVEL PLAN
 1/4" = 1'-0"

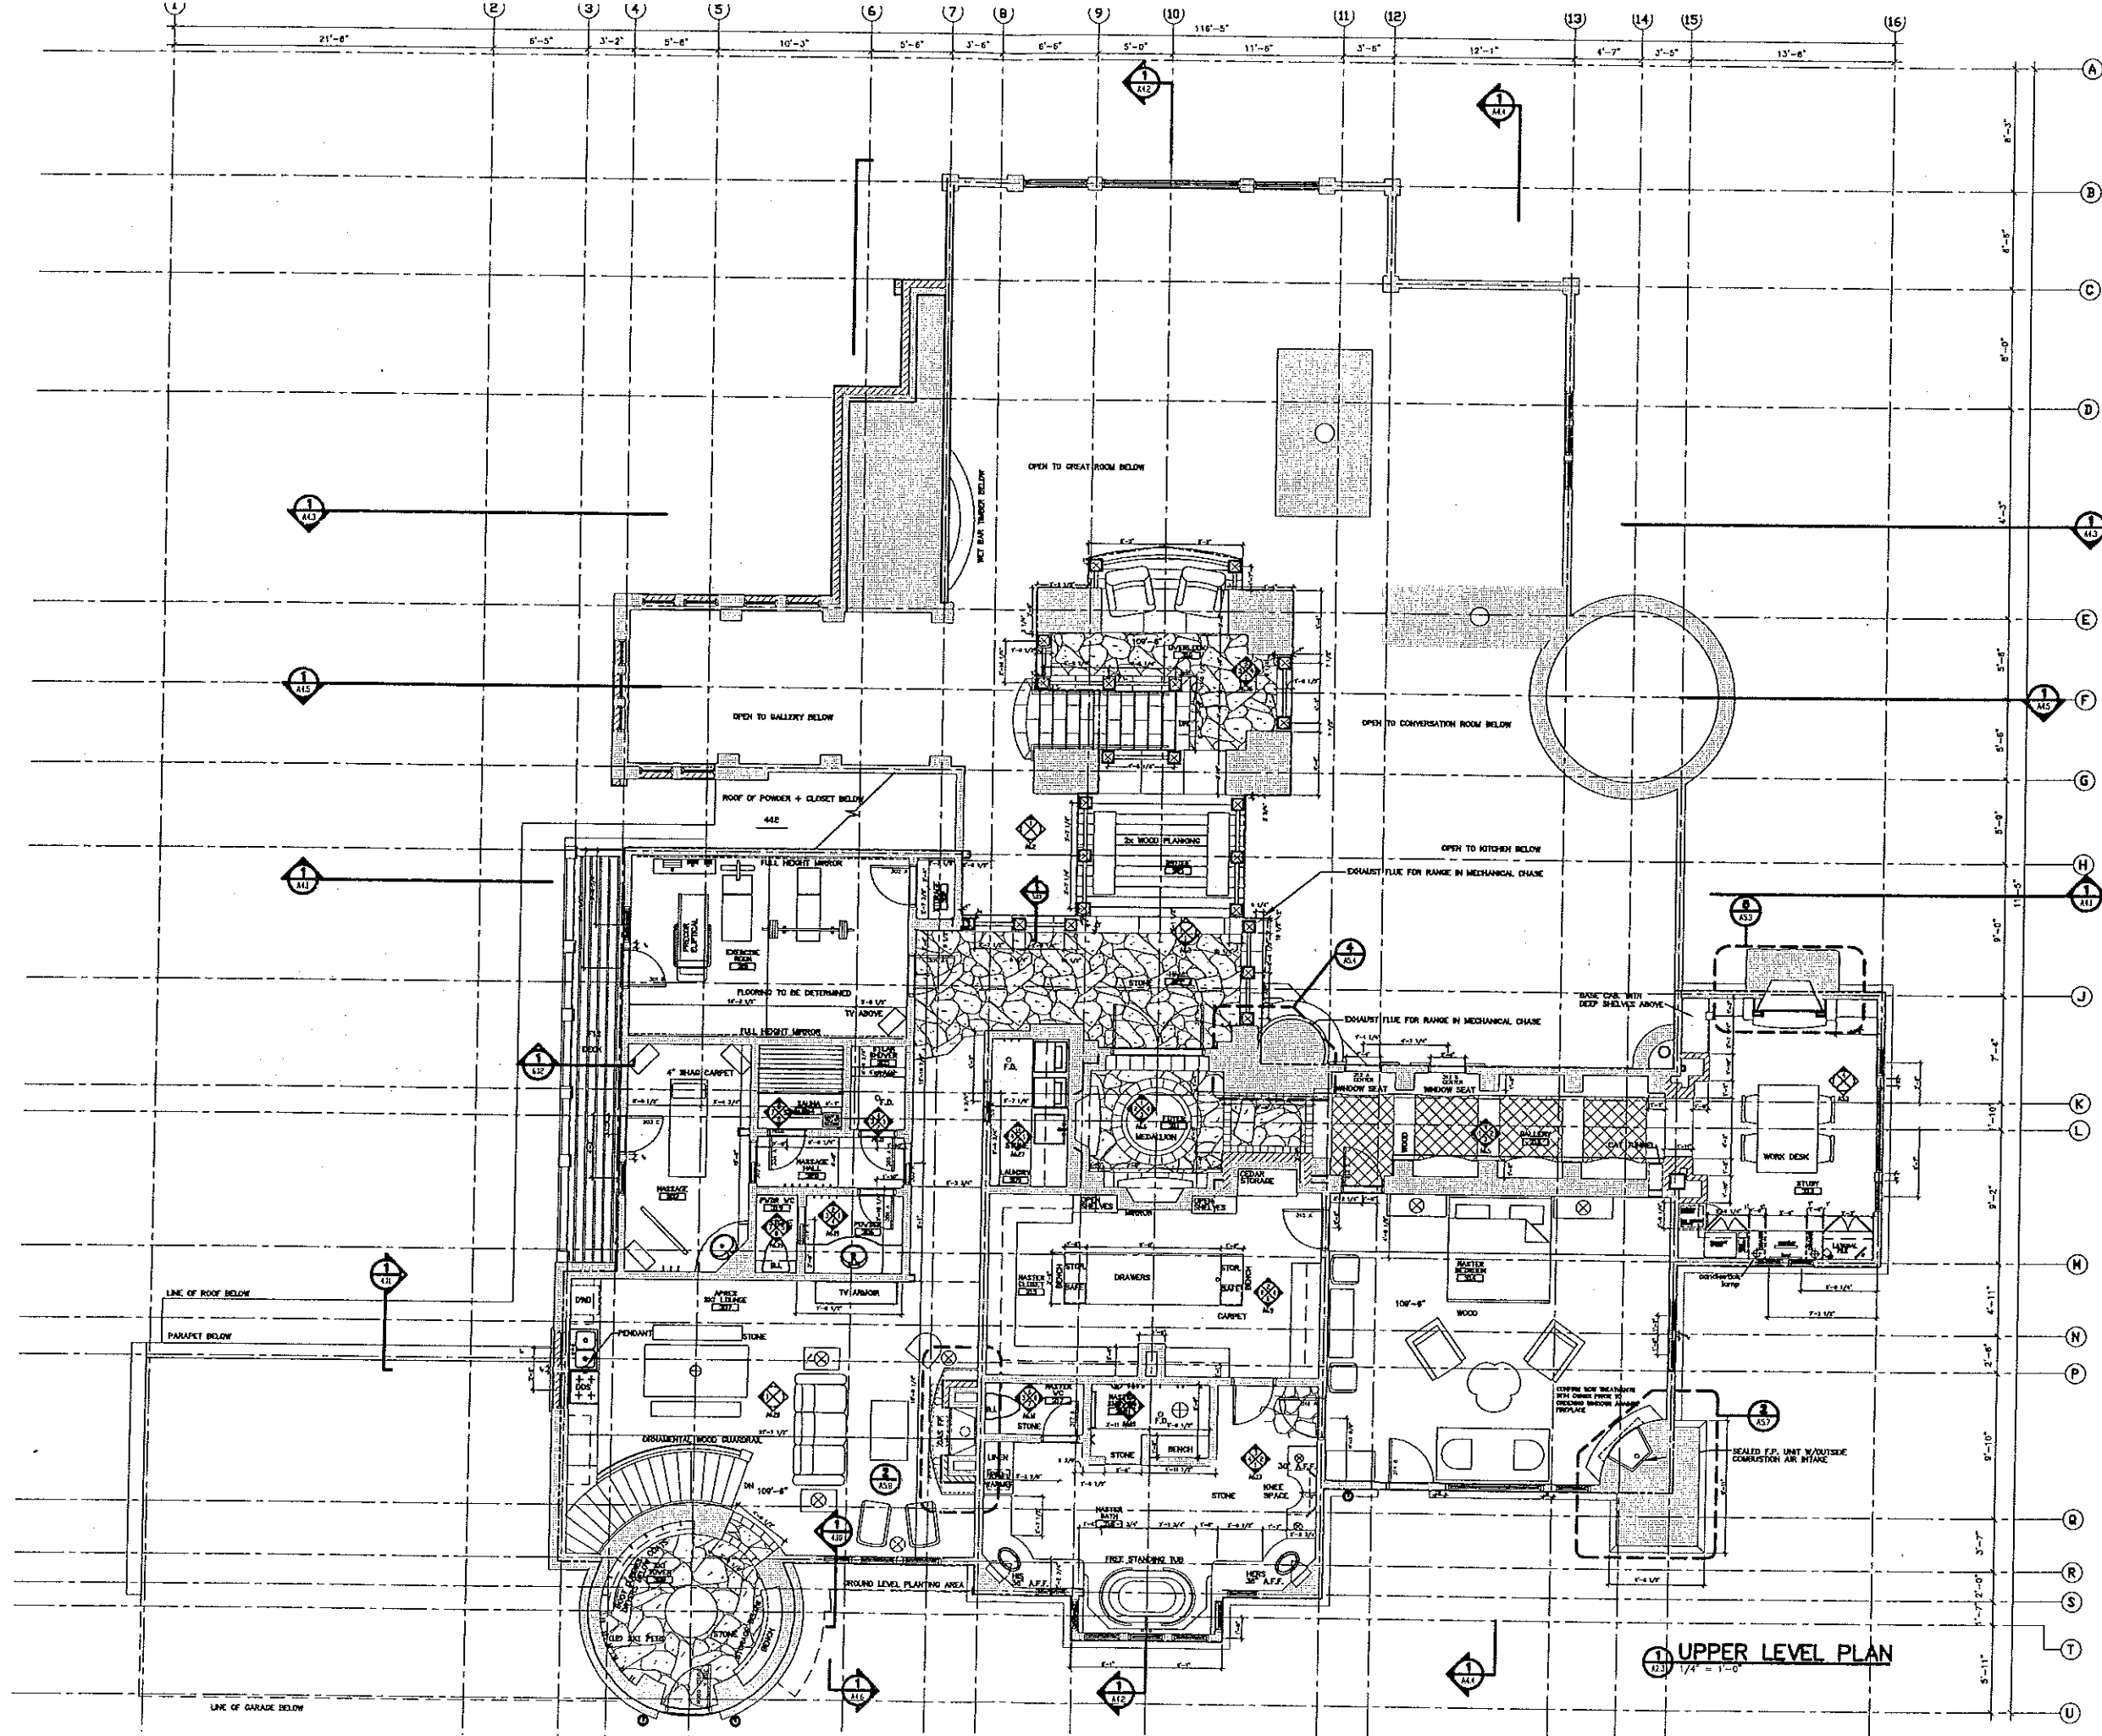

RMT
 ROBERTSON MILLER TERRELL
 Architects, PC
 PO Box 7630
 Avon, Colorado 81620
 Tel (970) 949-0916
 Fax (970) 949-1017
 www.rmtarchitects.com

STAMP

Lot 7, Bachelor Gulch, 3712 Daybreak Ridge
 Avon, Colorado

ISSUED FOR:

No.	Date	Remarks
A	03-28-01	Revise. Project Complete
B	10-23-00	Owner Progress Set
C	11-21-00	DRB Sketch Review
D	12-21-00	Structural
E	01-08-01	Program Set
F	02-02-01	Interior Fixing Estimate
G	02-15-01	DRB Final Review
H	03-19-01	Issue For Permit
I	06-02-01	FC-Found. & Eriex
J	06-29-01	Issued for Construction
K	07-09-01	As-Built P. 28

PROJECT NO: 00211
 PHASE: CD
 DRAWN BY: RMT
 CHECKED BY: JT

Upper Level Plan

REVISION NAME

A2.3

STREET NUMBER

UPPER LEVEL PLAN
 1/4" = 1'-0"