
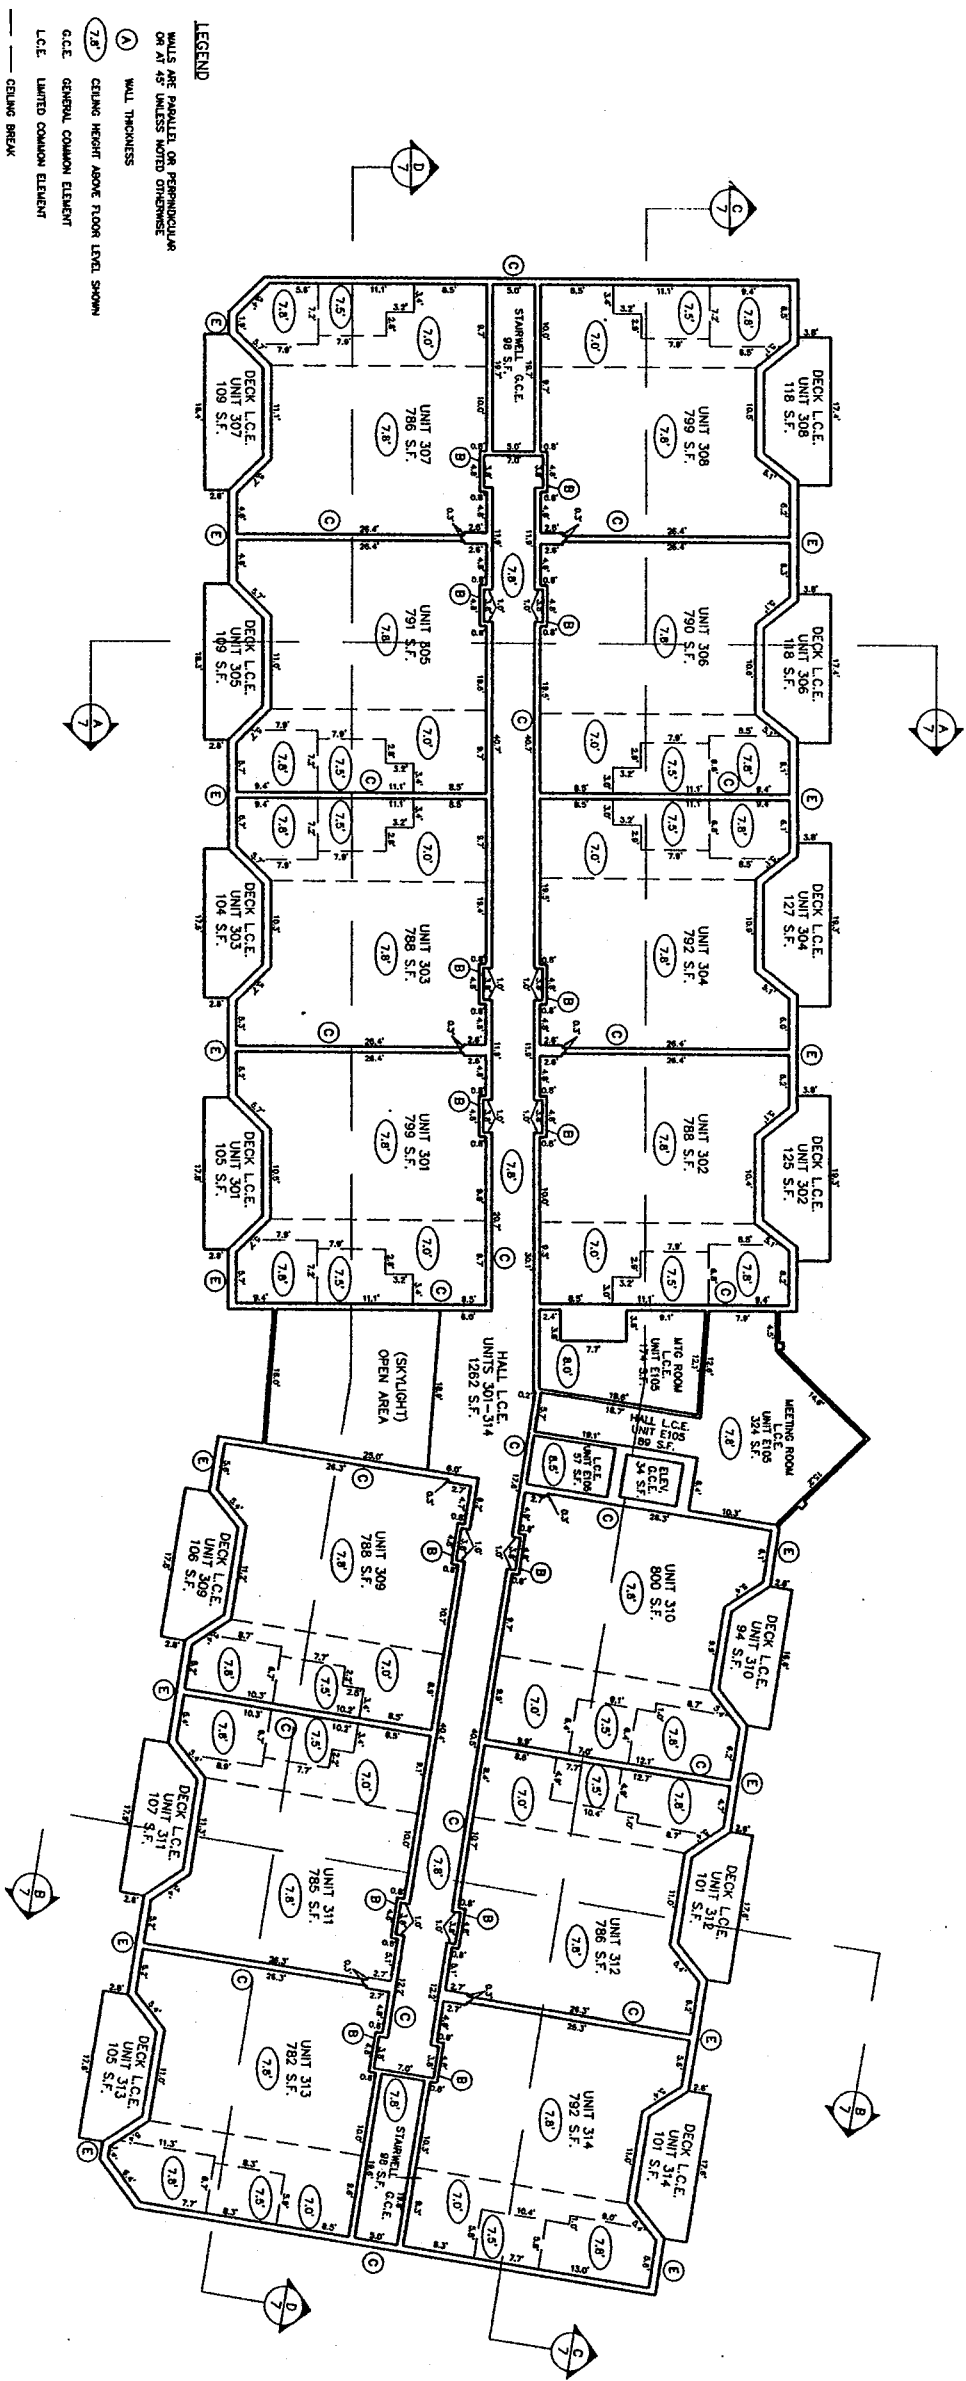


CONDOMINIUM MAP  
**1st & MAIN BUILDING CONDOMINIUMS**  
 A RESUBDIVISION OF LOT 4, RIVERWALK AT EDWARDS, PHASE 4  
 COUNTY OF EAGLE, STATE OF COLORADO

EAGLE COUNTY FILE No. SMB-00196

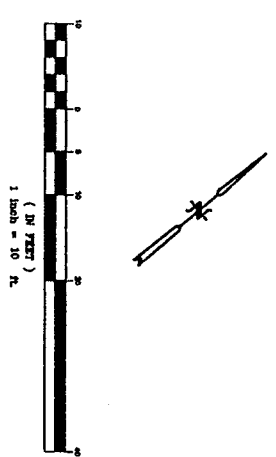

**LEGEND**

WALLS ARE PARALLEL OR PERPENDICULAR ON AT 45° ANGLE UNLESS NOTED OTHERWISE

(A) WALL THICKNESS

(7.8) CEILING HEIGHT ABOVE FLOOR LEVEL SHOWN

G.C.E. GENERAL COMMON ELEMENT

L.C.E. LIMITED COMMON ELEMENT


— CEILING BREAK


**WALL THICKNESS TABLE**

(A)	0.4"
(B)	0.5"
(C)	0.7"
(D)	0.8"
(E)	0.6"
(F)	1.2"


**THIRD LEVEL FLOOR PLAN**

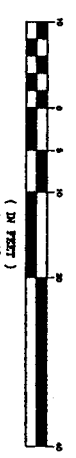


**CONDOMINIUM MAP**  
**1st & MAIN BUILDING CONDOMINIUMS**  
**A RESUBDIVISION OF LOT 4, RIVERWALK AT EDWARDS, PHASE 4**  
**COUNTY OF EAGLE, STATE OF COLORADO**

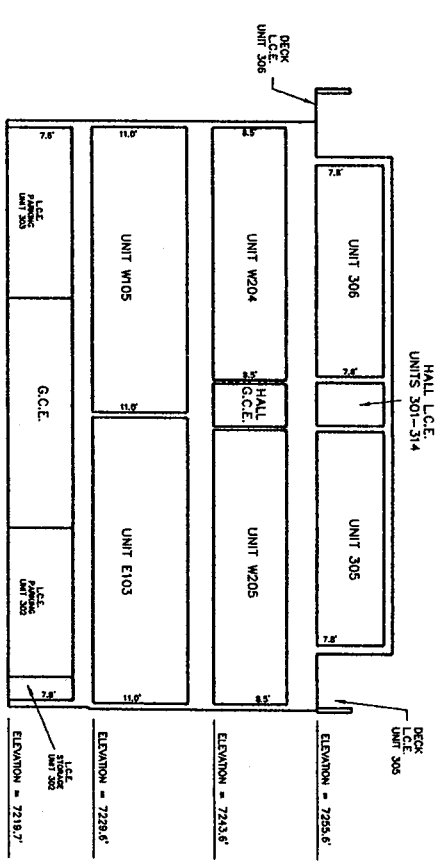


**SECTION A**

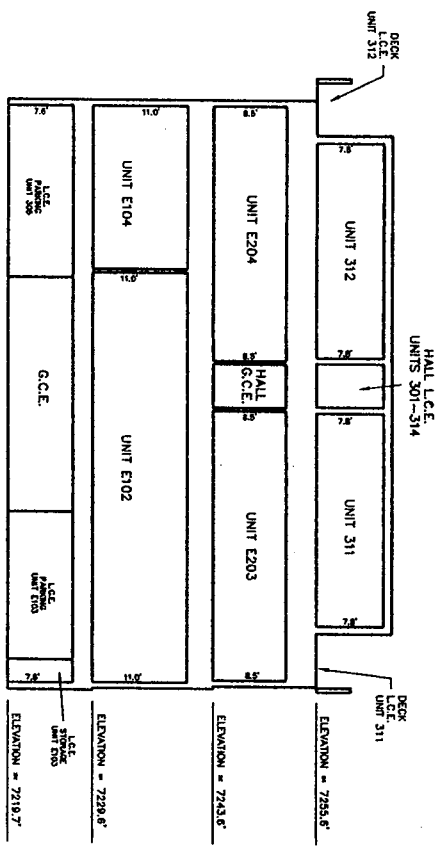

**SECTION B**

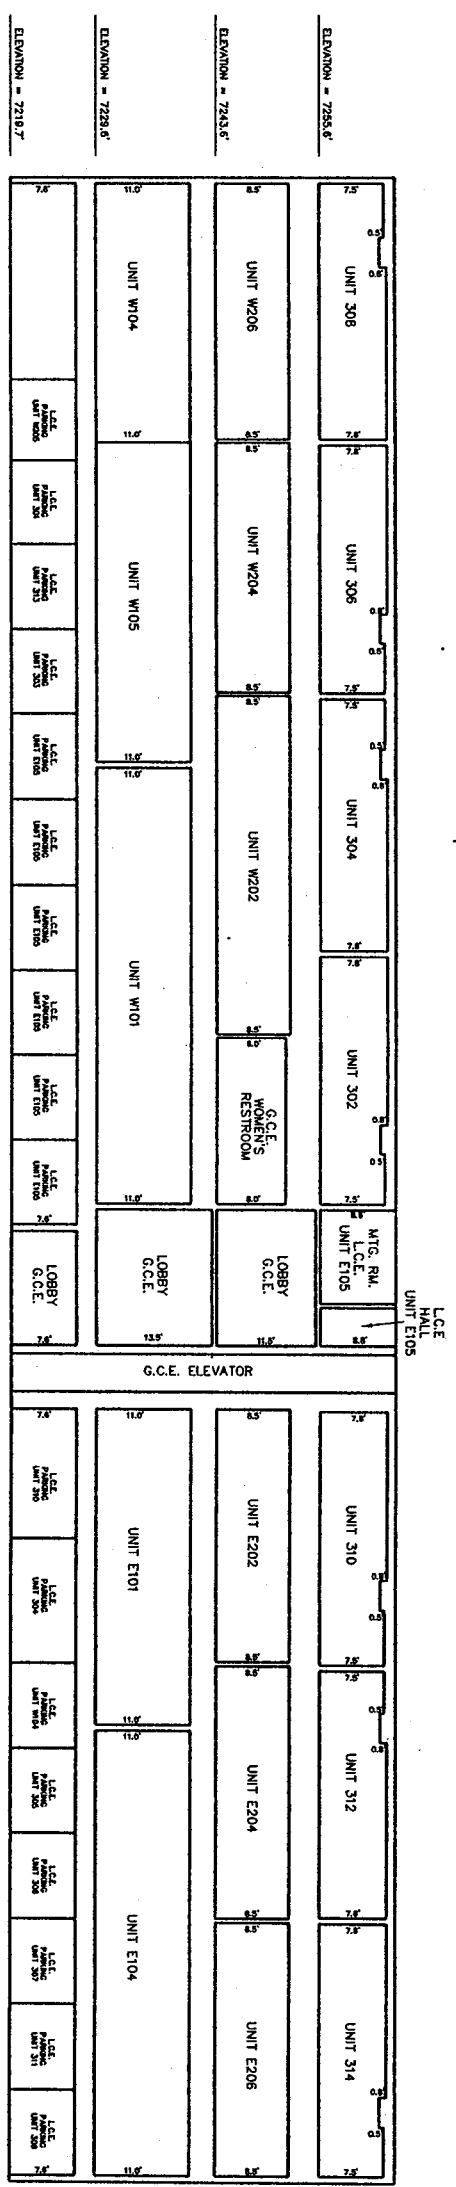

**SECTION C**

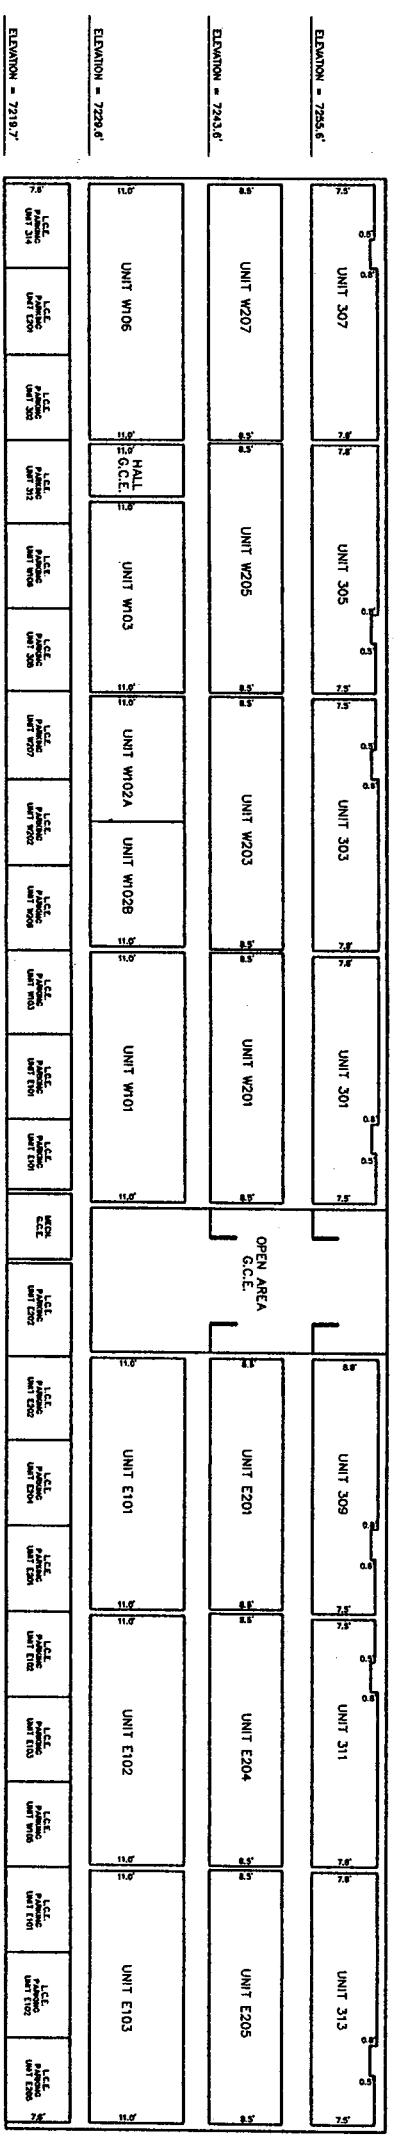

**SECTION D**

