



MICHAEL MURPHY
ARCHITECT
505 ANTELOPE DRIVE
BOULDER, COLO. 80501
303-440-8799

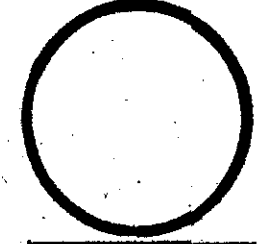

THE HUGHES RESIDENCE
LOT 4 BLOCK 2
LION'S RIDGE SUBDIVISION
VAIL COLORADO

25 JUNE 92

A3
1 JUNE 92

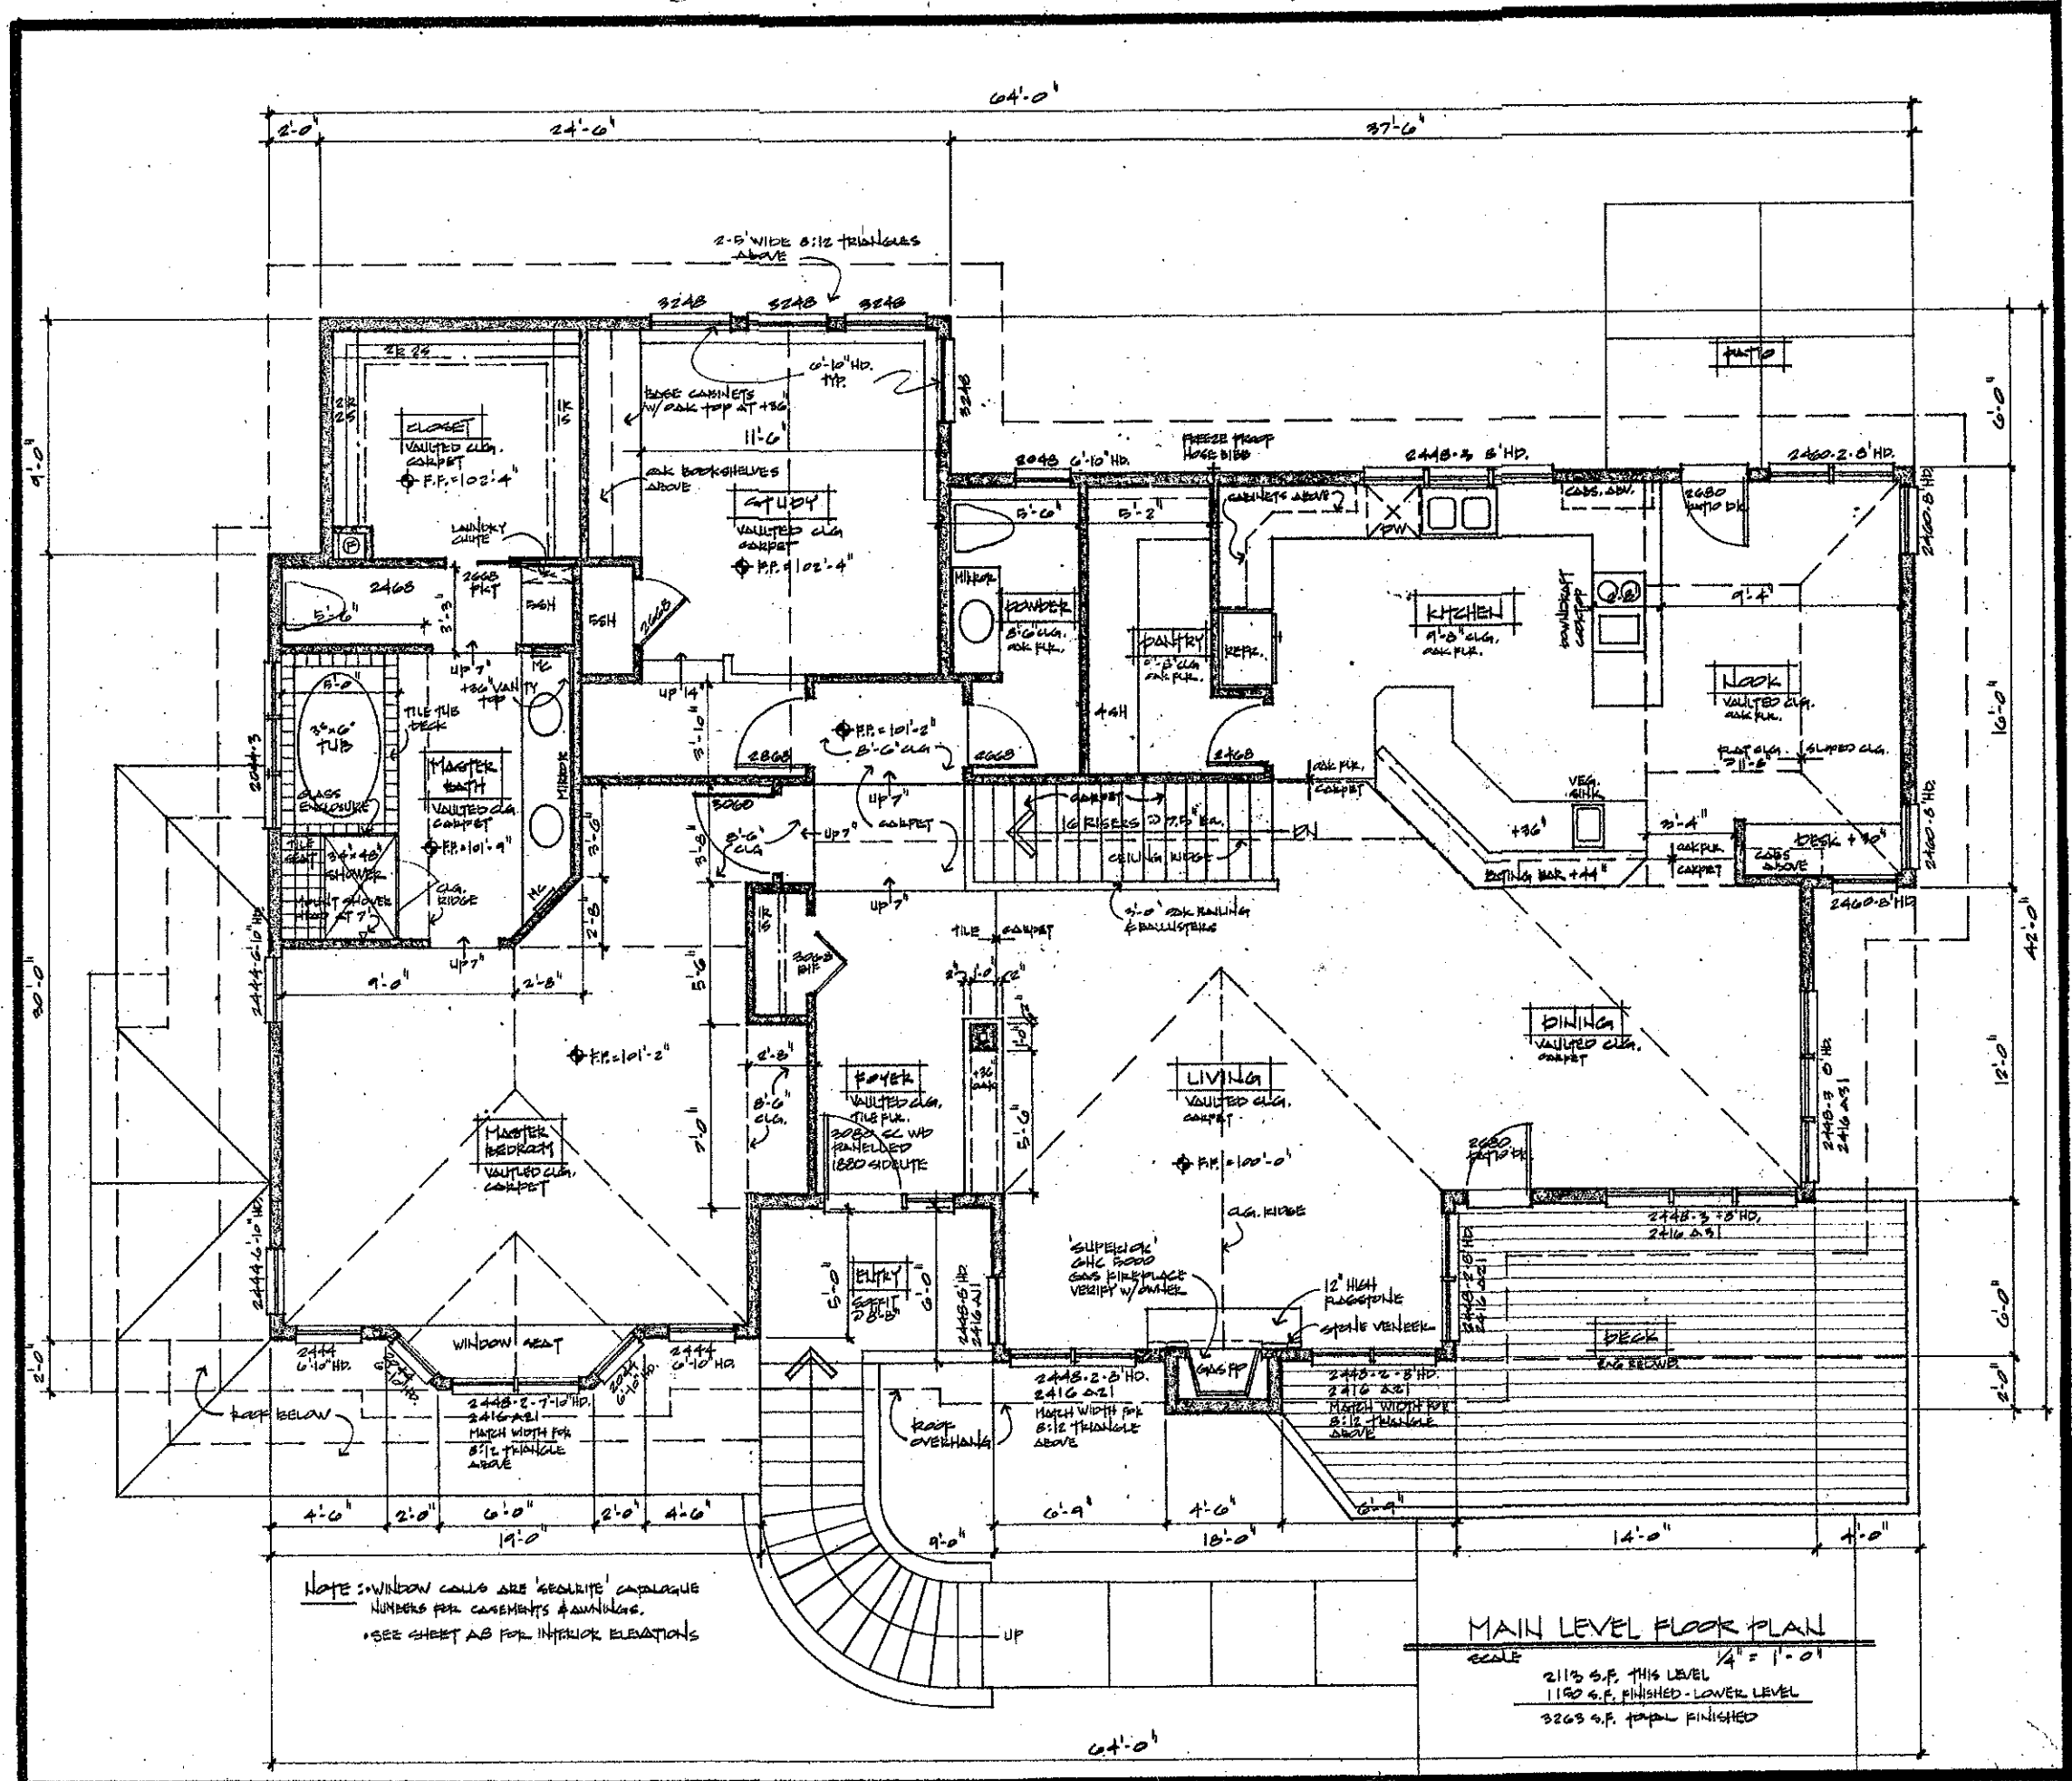


NOTE: WINDOW COLLS ARE 'RECLITE' CATALOGUE NUMBERS FOR CASEMENTS & SILLINGS.
SEE SHEET A3 FOR INTERIOR ELEVATIONS

MAIN LEVEL FLOOR PLAN
SCALE 1/4" = 1'-0"
2113 S.F. THIS LEVEL
3263 S.F. TOTAL FINISHED

A3A


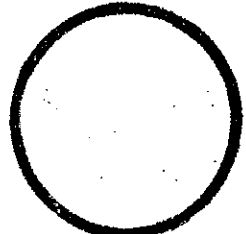

THE HUGHES RESIDENCE
 LOT 4 BLOCK 2
 LION'S RIDGE SUBDIVISION
 VAIL COLORADO

25 JUNE 92

A2
 1 JUNE 92

